


Legende

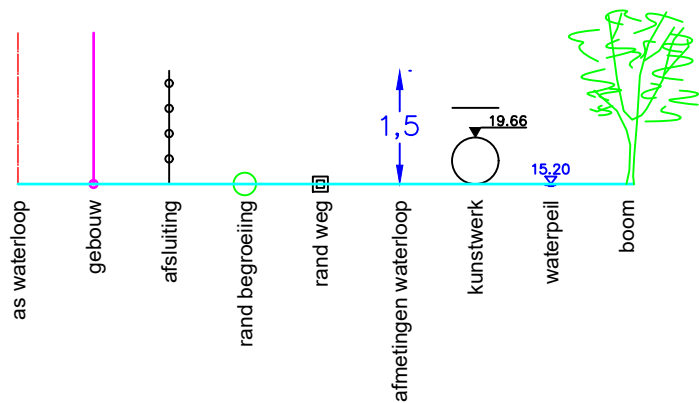

49 P.K. 1.62725

MATEN TERREIN	29.40	29.40	29.23	29.17	29.02	28.44	27.66	27.33	27.52	28.25	28.51	28.65	28.56	28.56	28.51
TUSSENAFST. TERREIN		2.90	2.95	2.72	1.80	1.19	0.48	0.61	0.80	0.45	0.51	2.32	2.71	2.90	2.87
GEKUM. AFST. TERREIN	-12.77	-9.87	-6.92	-4.20	-2.41	-1.21	-0.73	-0.12	0.68	1.13	1.64	3.96	6.67	9.56	12.44

Gemeente Galmaarden

B5224 Hollebeek

VHAG: 6210

Locatie atlaspunt (LB72): X-coördinaat: 122958,8349 Y-coördinaat: 161200,5029

DWARSPROFIELPLAN

Atlaspunt - 049
Datum opmeting: 1998-03-01
Schaal: 1/100

