


Legende



6 P.K. 0.21379

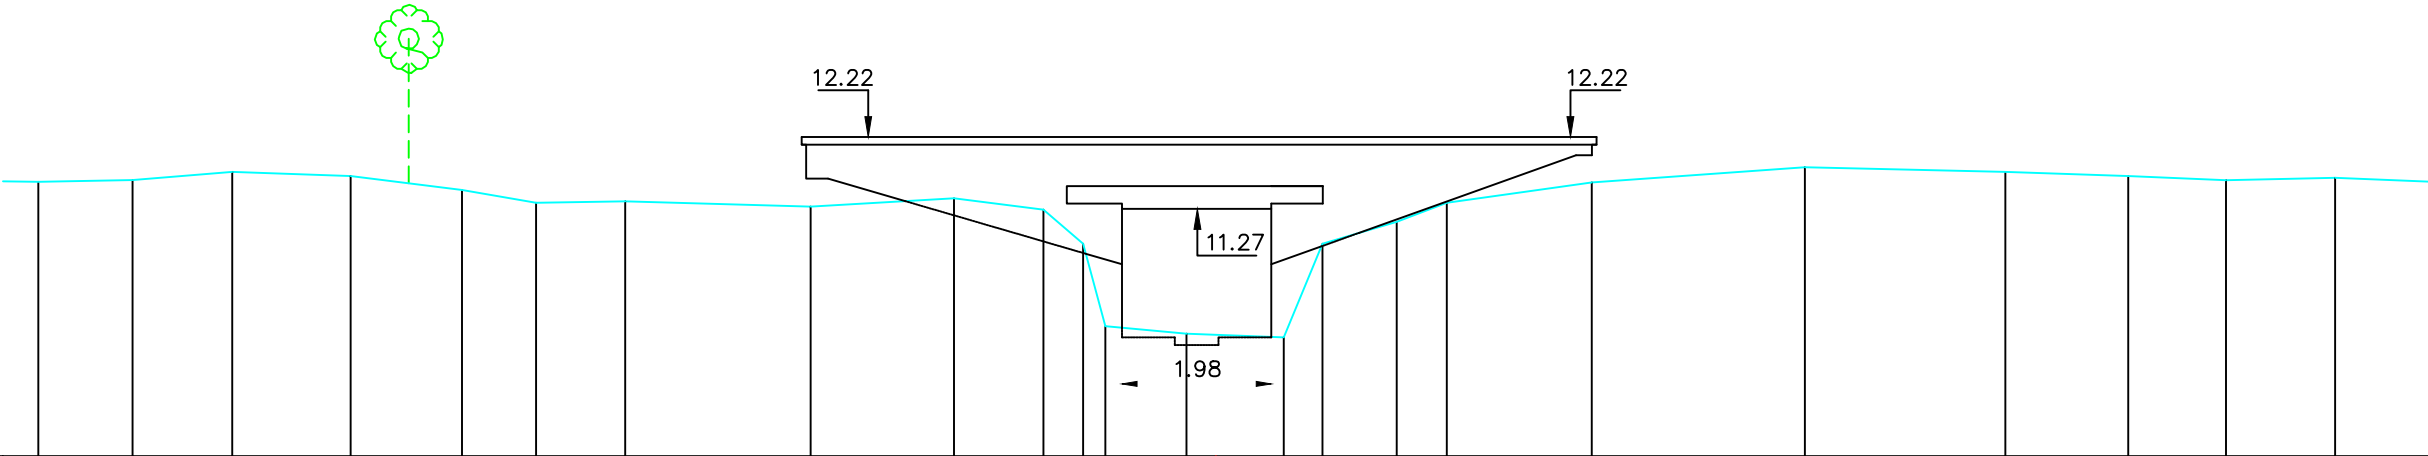

MATEN TERREIN	11.63	11.65	11.76	11.70	11.52	11.35	11.37	11.30	11.41	11.26	10.81	9.72	9.62		9.57	10.81	11.10	11.35	11.62	11.82	11.76	11.70	11.65	11.68	
TUSSENAFST. TERREIN	5	1.25	1.32	1.57	1.47	0.98	1.18	2.45	1.90	1.18	0.53	0.29	1.07		1.29	0.51	0.98	0.66	1.92	2.82	2.65	1.63	1.29	1.44	1.51
GEKUM. AFST. TERREIN	-15.58	-14.33	-13.01	-11.44	-9.97	-8.99	-7.81	-5.36	-3.46	-2.28	-1.75	-1.46	-0.39		0.90	1.41	2.39	3.06	4.97	7.79	10.45	12.07	13.36	14.81	

Gemeente Liedekerke_Ternat

B5090 **Hollebeek**

VHAG: 6487

Locatie atlaspunt (LB72): X-coördinaat: 131578,7697 Y-coördinaat: 174800,4265

DWARSPROFIELPLAN

Atlaspunt - 006
Datum opmeting: 1998-03-01
Schaal: 1/100

