


Legende



9 P.K. 0.27959

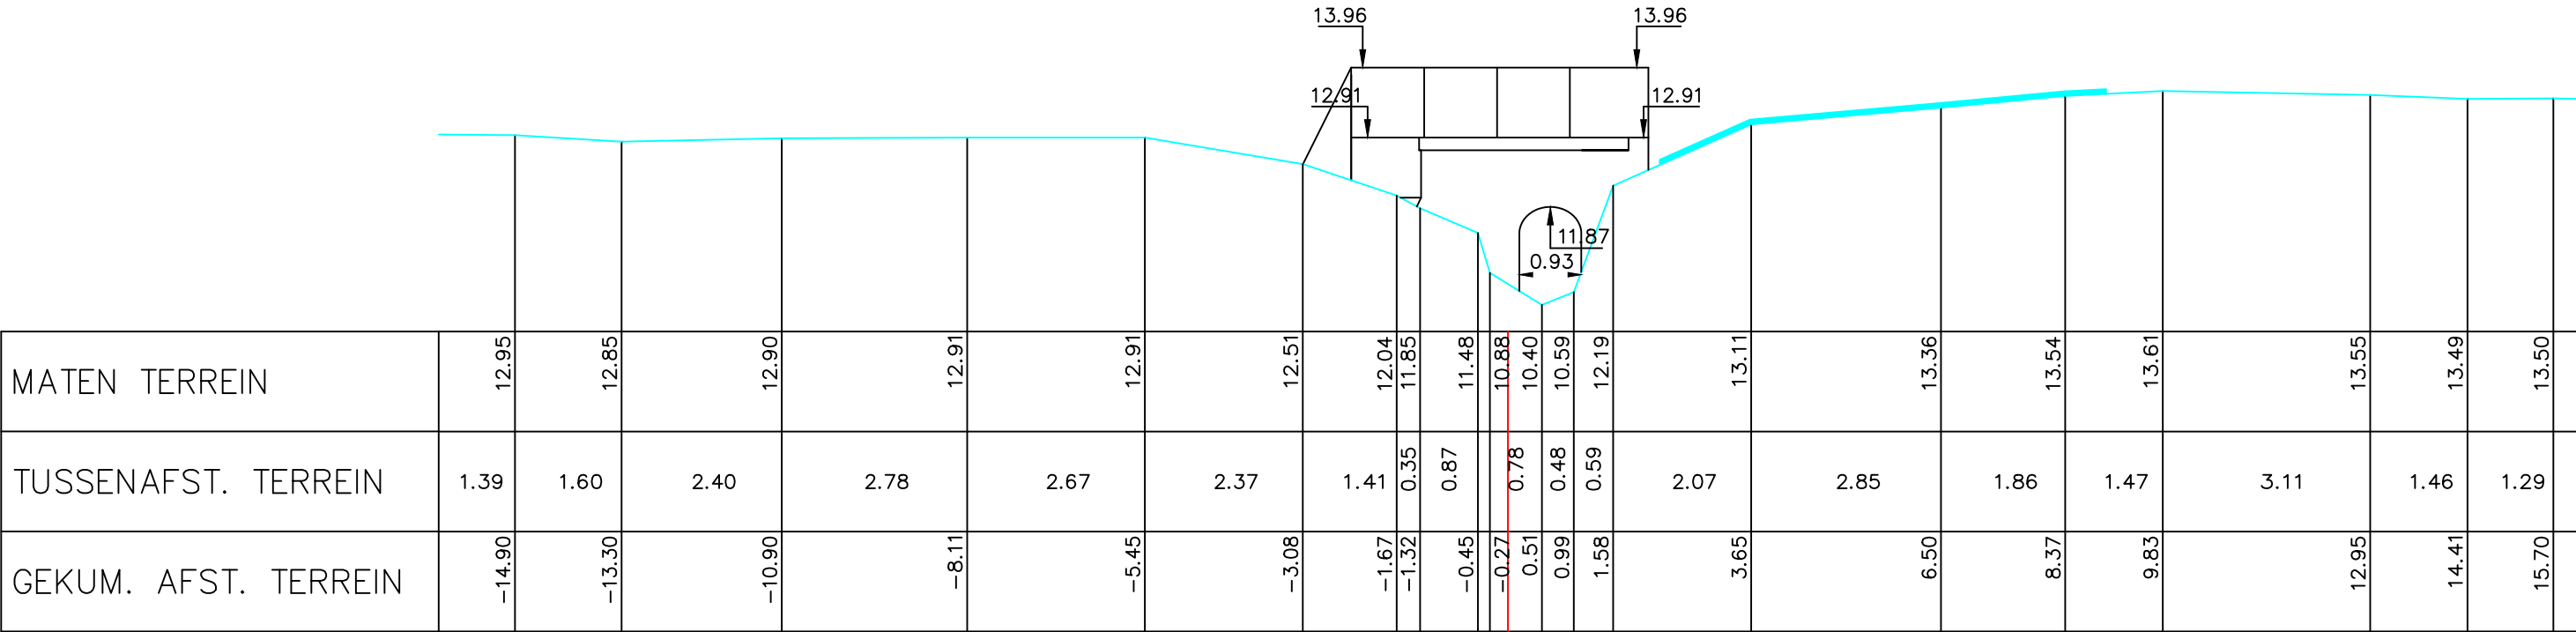

MATEN TERREIN	12.95	12.85	12.90	12.91	12.91	12.51	12.04	11.85	11.48	10.88	10.40	10.59	12.19	13.11	13.36	13.54	13.61	13.55	13.49	13.50
TUSSENAFST. TERREIN	1.39	1.60	2.40	2.78	2.67	2.37	1.41	0.35	0.87	0.78	0.48	0.59	2.07	2.85	1.86	1.47	3.11	1.46	1.29	
GEKUM. AFST. TERREIN	-14.90	-13.30	-10.90	-8.11	-5.45	-3.08	-1.67	-1.32	-0.45	-0.27	0.51	0.99	1.58	3.65	6.50	8.37	9.83	12.95	14.41	15.70

Gemeente Liedekerke_Ternat

B5090 **Hollebeek**

VHAG: 6487

Locatie atlaspunt (LB72): X-coördinaat: 131572,4495 Y-coördinaat: 174737,1402

DWARSPROFIELPLAN

Atlaspunt - 009
Datum opmeting: 1998-03-01
Schaal: 1/100

