


Legende

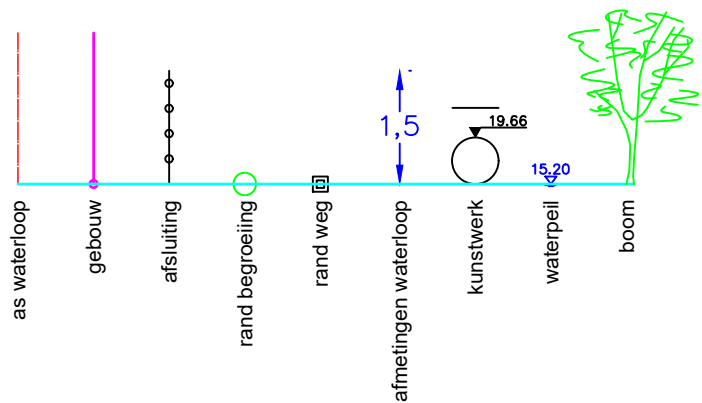

16 P.K. 0.46562

MATEN TERREIN	12.25	12.27	12.30	12.19	12.25	12.26	11.94	11.10	10.84	10.72	11.83	12.41	12.35	12.26	12.22	12.23	12.09
TUSSENAFST. TERREIN		1.30	1.66	1.90	1.94	2.15	2.49	0.81	0.32	0.43	0.78	2.48	2.54	2.30	1.97	2.12	2.15
GEKUM. AFST. TERREIN	-12.71	-11.41	-9.75	-7.85	-5.91	-3.76	-1.27	-0.46	-0.14	0.29	1.07	3.55	6.09	8.39	10.36	12.48	14.63

Gemeente Liedekerke_Ternat

B5090 **Hollebeek**

VHAG: 6487

Locatie atlaspunt (LB72): X-coördinaat: 131577,7171 Y-coördinaat: 174583,5778

DWARSPROFIELPLAN

Atlaspunt - 016
Datum opmeting: 1998-03-01
Schaal: 1/100

