


Legende



22 P.K. 0.70866

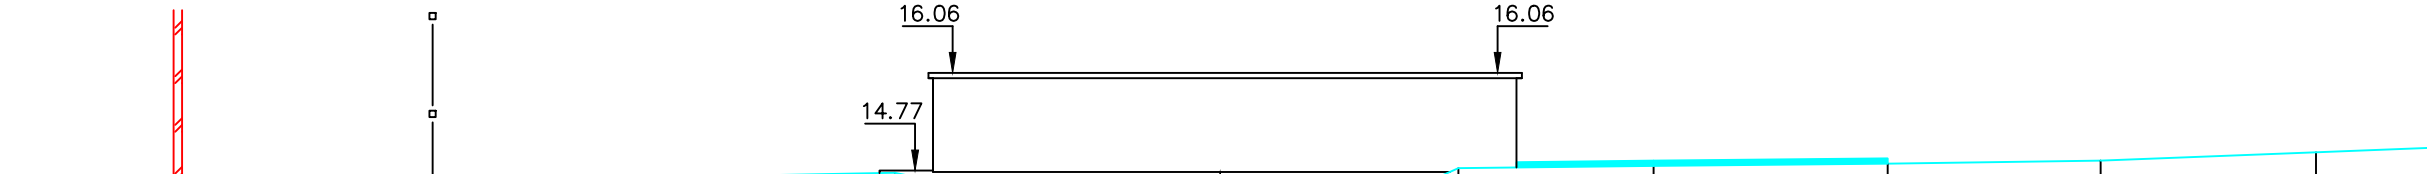

MATEN TERREIN		14.64	14.64	14.69	14.66	14.69	14.74	14.59	13.90	12.08	12.10	12.08	12.08	11.90	14.55	14.80	14.83	14.86	14.90	15.01	
TUSSENAFST. TERREIN	31	1.46	1.99	2.34	2.45	2.58	0.73	0.93	1.09	0.26	0.37	0.58	0.61	1.10	1.23	0.56	2.58	3.10	2.82	2.85	2.85
GEKUM. AFST. TERREIN		-15.08	-13.63	-11.64	-9.30	-6.85	-4.27	-3.55	-2.61	-1.53	-1.27	-0.90	-0.32	0.29	1.39	2.62	3.18	5.76	8.86	11.68	14.53

Gemeente Liedekerke_Ternat

B5090 Hollebeek

VHAG: 6487

Locatie atlaspunt (LB72): X-coördinaat: 131631,5324 Y-coördinaat: 174432,8144

DWARSPROFIELPLAN

Atlaspunt - 022
Datum opmeting: 1998-03-01
Schaal: 1/100

