



Legende

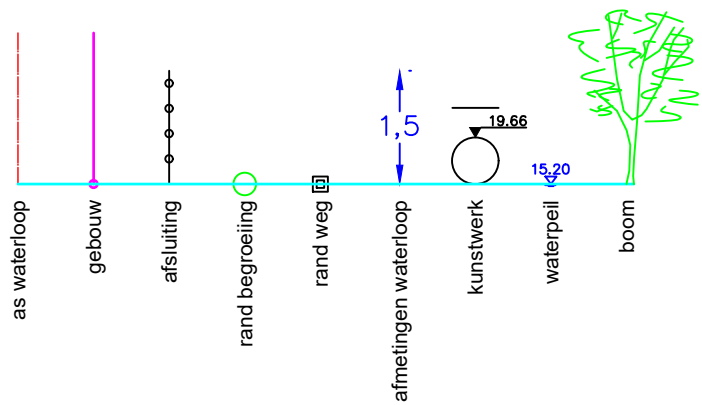

24 P.K. 0.82140

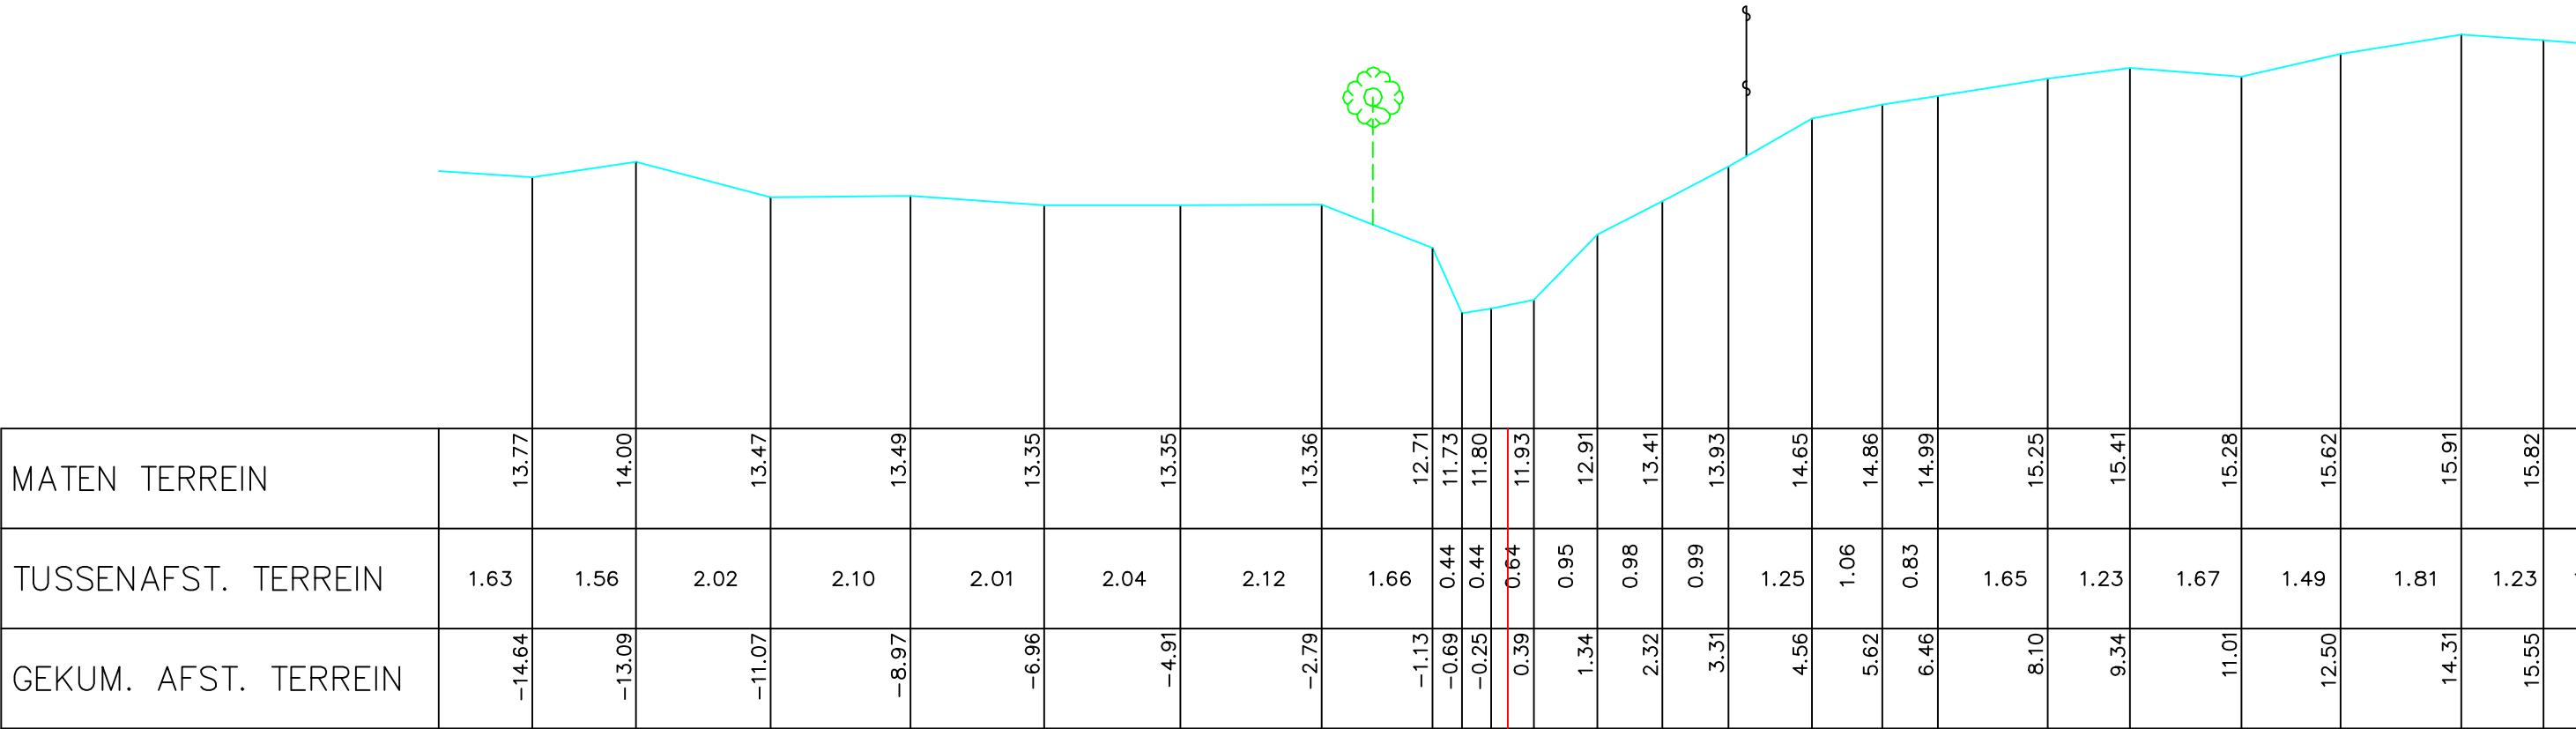

MATEN TERREIN	13.77	14.00	13.47	13.49	13.35	13.35	13.36	12.71	11.73	11.80	11.93	12.91	13.41	13.93	14.65	14.86	14.99	15.25	15.41	15.28	15.62	15.91	15.82
TUSSENAFST. TERREIN	1.63	1.56	2.02	2.10	2.01	2.04	2.12	1.66	0.44	0.44	0.64	0.95	0.98	0.99	1.25	1.06	0.83	1.65	1.23	1.67	1.49	1.81	1.23
GEKUM. AFST. TERREIN	-14.64	-13.09	-11.07	-8.97	-6.96	-4.91	-2.79	-1.13	-0.69	-0.25	0.39	1.34	2.32	3.31	4.56	5.62	6.46	8.10	9.34	11.01	12.50	14.31	15.55

Gemeente Liedekerke_Ternat

B5090 **Hollebeek**

VHAG: 6487

Locatie atlaspunt (LB72): X-coördinaat: 131666,9547 Y-coördinaat: 174337,893

DWARSPROFIELPLAN

Atlaspunt - 024
Datum opmeting: 1998-03-01
Schaal: 1/100

