


Legende



29 P.K. 1.08507

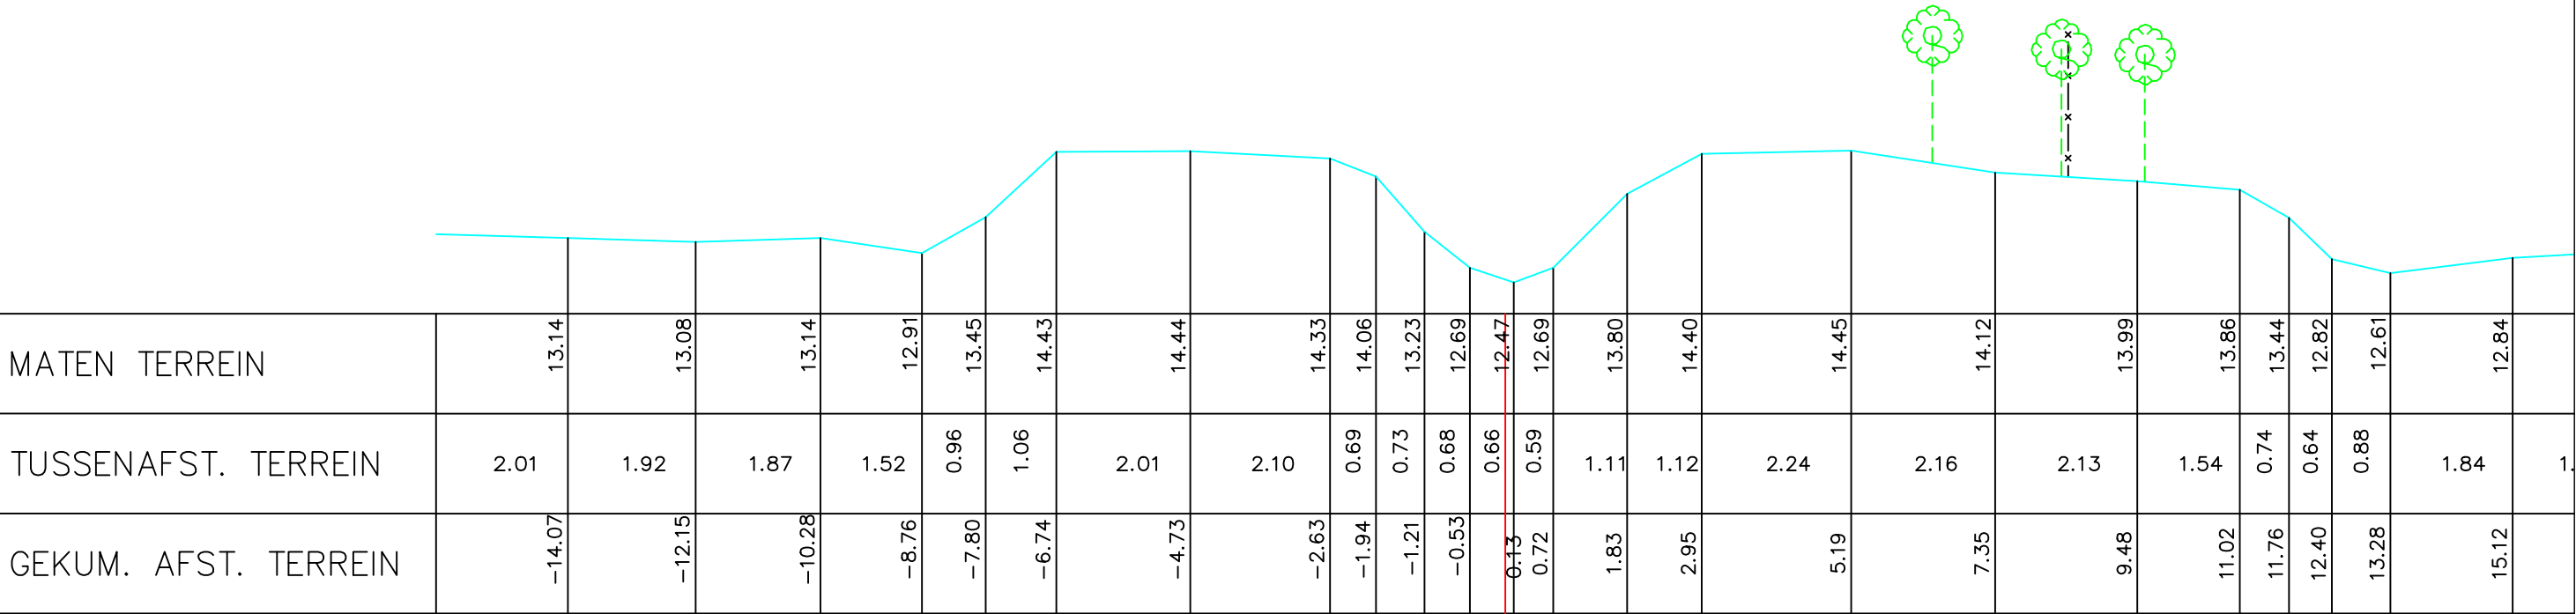

MATEN TERREIN	13.14	13.08	13.14	12.91	13.45	14.43	14.44	14.33	14.06	13.23	12.69	12.47	12.69	13.80	14.40	14.45	14.12	13.99	13.86	13.44	12.82	12.61	12.84
TUSSENAFST. TERREIN	2.01	1.92	1.87	1.52	0.96	1.06	2.01	2.10	0.69	0.73	0.68	0.66	0.59	1.11	1.12	2.24	2.16	2.13	1.54	0.74	0.64	0.88	1.84
GEKUM. AFST. TERREIN	-14.07	-12.15	-10.28	-8.76	-7.80	-6.74	-4.73	-2.63	-1.94	-1.21	-0.53	0.13	0.72	1.83	2.95	5.19	7.35	9.48	11.02	11.76	12.40	13.28	15.12

Gemeente Liedekerke_Ternat

B5090 Hollebeek

VHAG: 6487

Locatie atlaspunt (LB72): X-coördinaat: 131695,8123 Y-coördinaat: 174131,6532

DWARSPROFIELPLAN

Atlaspunt - 029
Datum opmeting: 1998-03-01
Schaal: 1/100

