


Legende

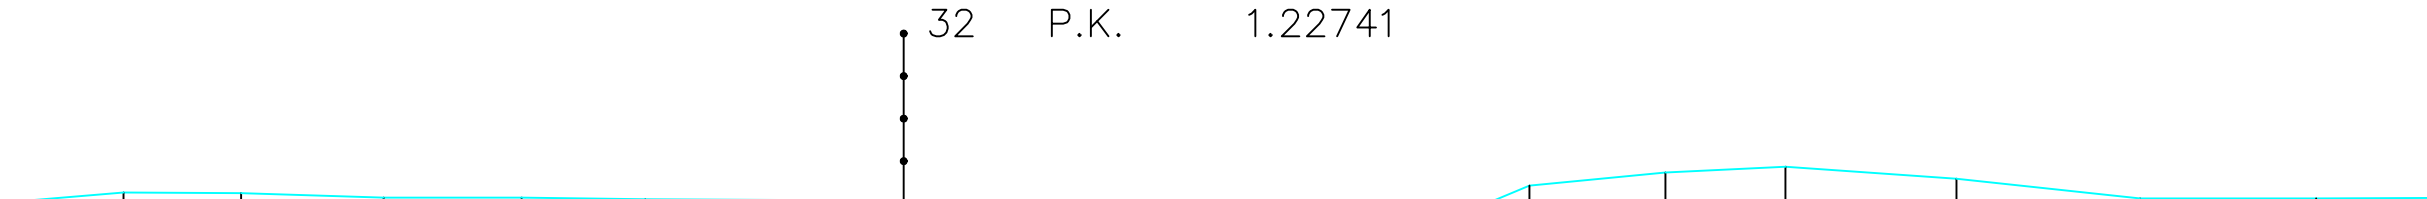

MATEN TERREIN	14.84	14.83	14.77	14.77	14.75	14.74	14.73	14.14	13.09	13.06	13.18	13.67	14.22	14.93	15.10	15.18	15.02	14.76	14.76
TUSSENAFST. TERREIN	2.13	1.56	1.88	1.83	1.63	1.94	2.04	1.12	1.38	0.85	0.66	1.08	0.93	1.70	1.80	1.59	2.26	2.43	2.33
GEKUM. AFST. TERREIN	-14.48	-12.92	-11.04	-9.21	-7.58	-5.64	-3.60	-2.48	-1.10	-0.25	0.41	1.49	2.42	4.12	5.92	7.51	9.77	12.20	14.53

Gemeente Liedekerke_Ternat

B5090 **Hollebeek**

VHAG: 6487

Locatie atlaspunt (LB72): X-coördinaat: 131675,5034 Y-coördinaat: 174050,1916

DWARSPROFIELPLAN

Atlaspunt - 032
Datum opmeting: 1998-03-01
Schaal: 1/100

