


Legende

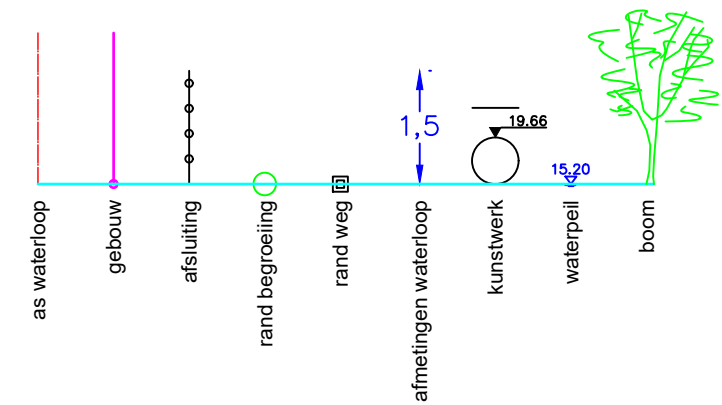

34 P.K. 1.33145



MATEN TERREIN	15.16	15.11	15.07	15.04	15.04	15.10	14.95	14.27	13.65	13.53	14.41	14.76	15.06	15.13	14.95	14.96	15.05	15.11	15.09	15.02	15.15	15.33	15.25
TUSSENAFST. TERREIN		2.29	2.30	2.31	2.20	1.20	1.17	1.20	0.70	1.10	0.99	1.04	1.30	1.94	1.34	1.45	0.47	2.11	0.31	1.22	1.32	1.55	1.84
GEKUM. AFST. TERREIN	-13.98	-11.69	-9.39	-7.08	-4.88	-3.68	-2.51	-1.31	-0.61	0.49	1.48	2.52	3.82	5.76	7.10	8.55	9.02	11.13	11.44	12.66	13.98	15.53	17.37

Gemeente Liedekerke_Ternat

B5090 **Hollebeek**

VHAG: 6487

Locatie atlaspunt (LB72): X-coördinaat: 131667,3296 Y-coördinaat: 173965,6688

DWARSPROFIELPLAN

Atlaspunt - 034
Datum opmeting: 1998-03-01
Schaal: 1/100

