


Legende

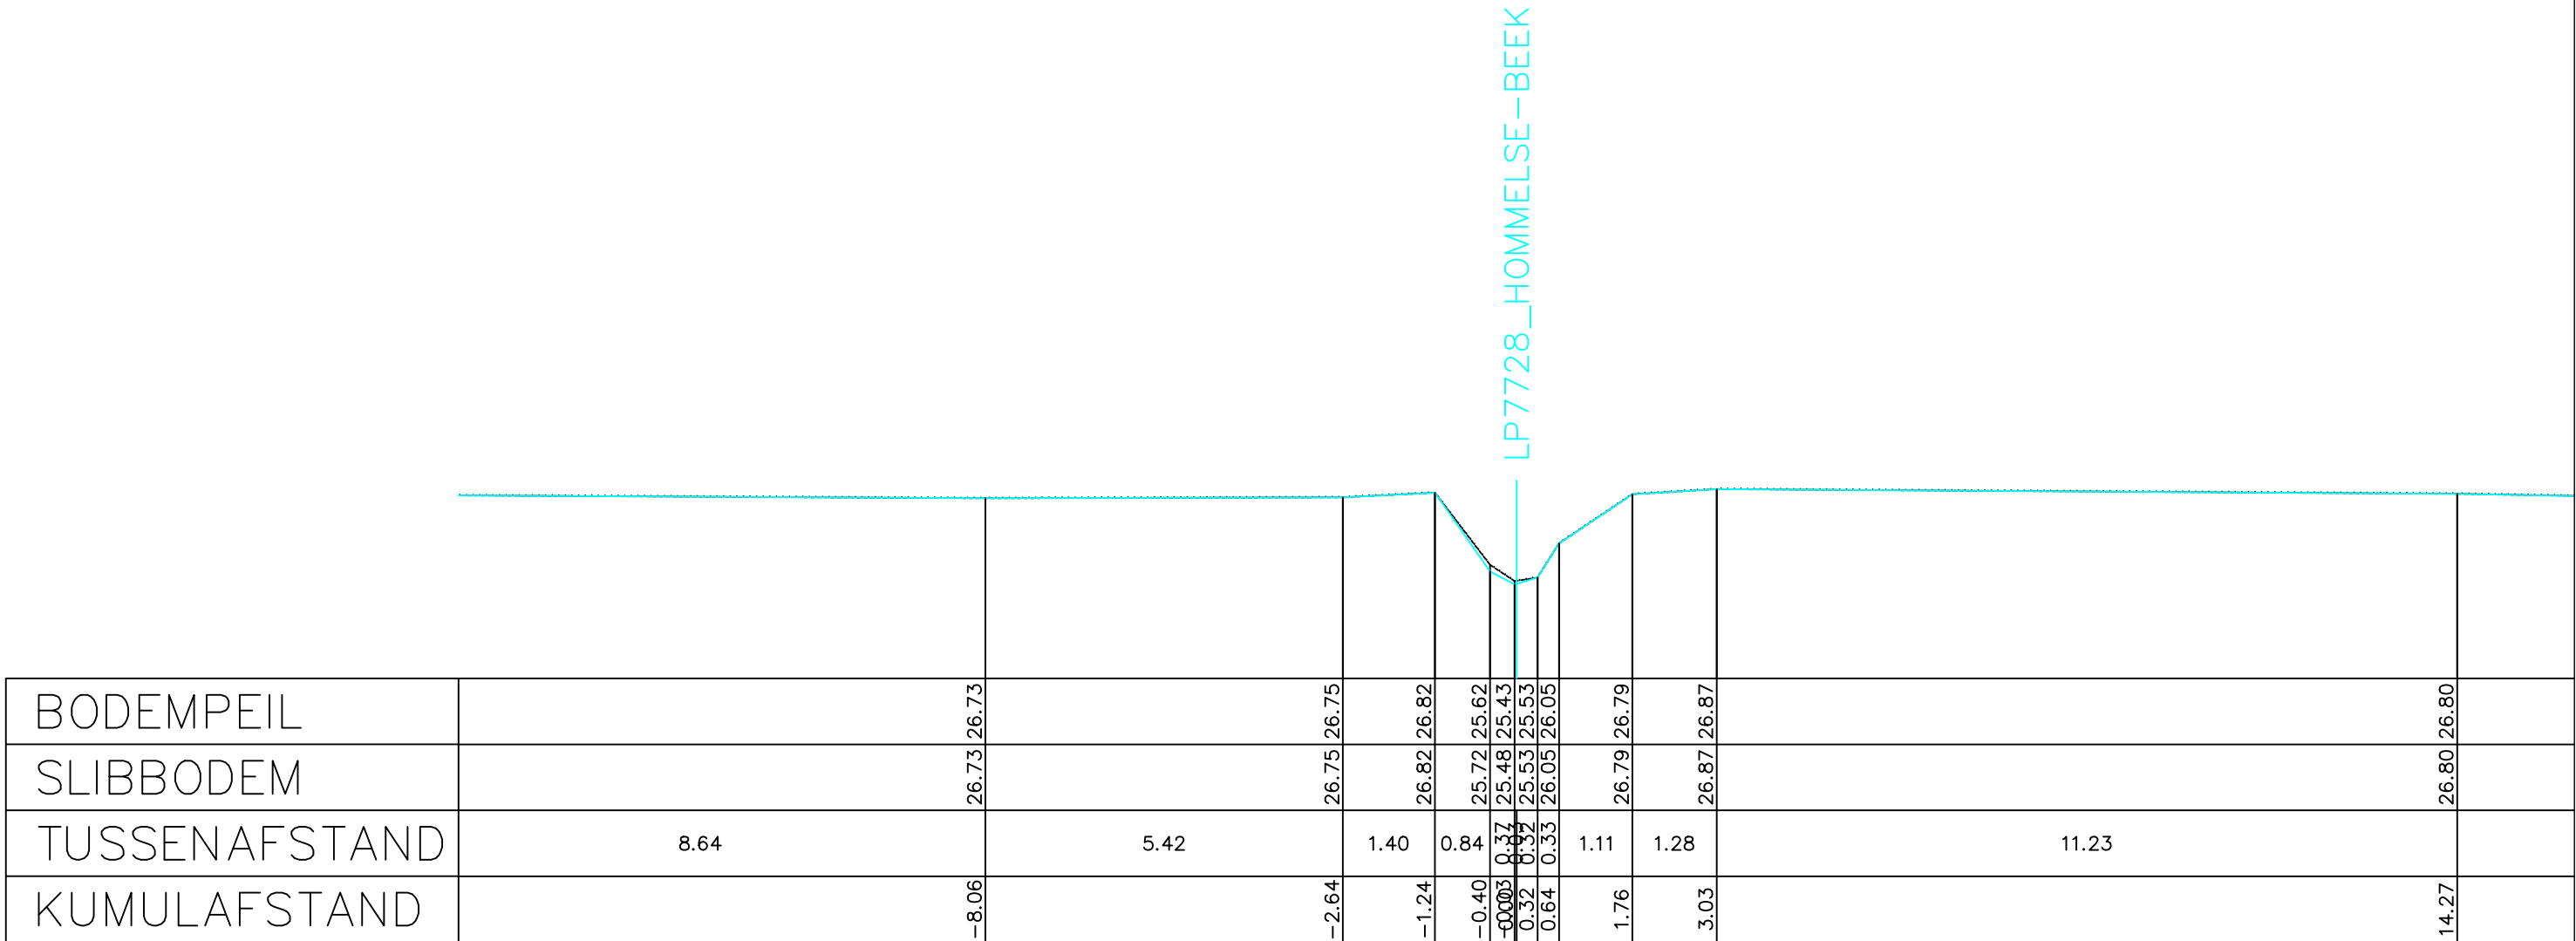

BODEMPEIL	26.73	26.73	26.75	26.82	25.62	25.43	25.53	26.05	26.79	26.87	26.80
SLIBBODEM	26.73	26.75	26.82	25.72	25.48	25.53	26.05	26.79	26.87	26.80	26.80
TUSSENAFSTAND	8.64	5.42	1.40	0.84	0.37	0.32	0.33	1.11	1.28	11.23	
KUMULAFSTAND	-8.06	-2.64	-1.24	-0.40	-0.03	0.32	0.64	1.76	3.03		14.27

Gemeente Tielt-Winge

B3043

Hommelse Beek

VHAG: 7728

Locatie atlaspunt (LB72): X-coördinaat: 188014,4857 Y-coördinaat: 182193,3603

DWARSPROFIELPLAN

Atlaspunt - 011
Datum opmeting: 2005-07-27
Schaal: 1/100

