
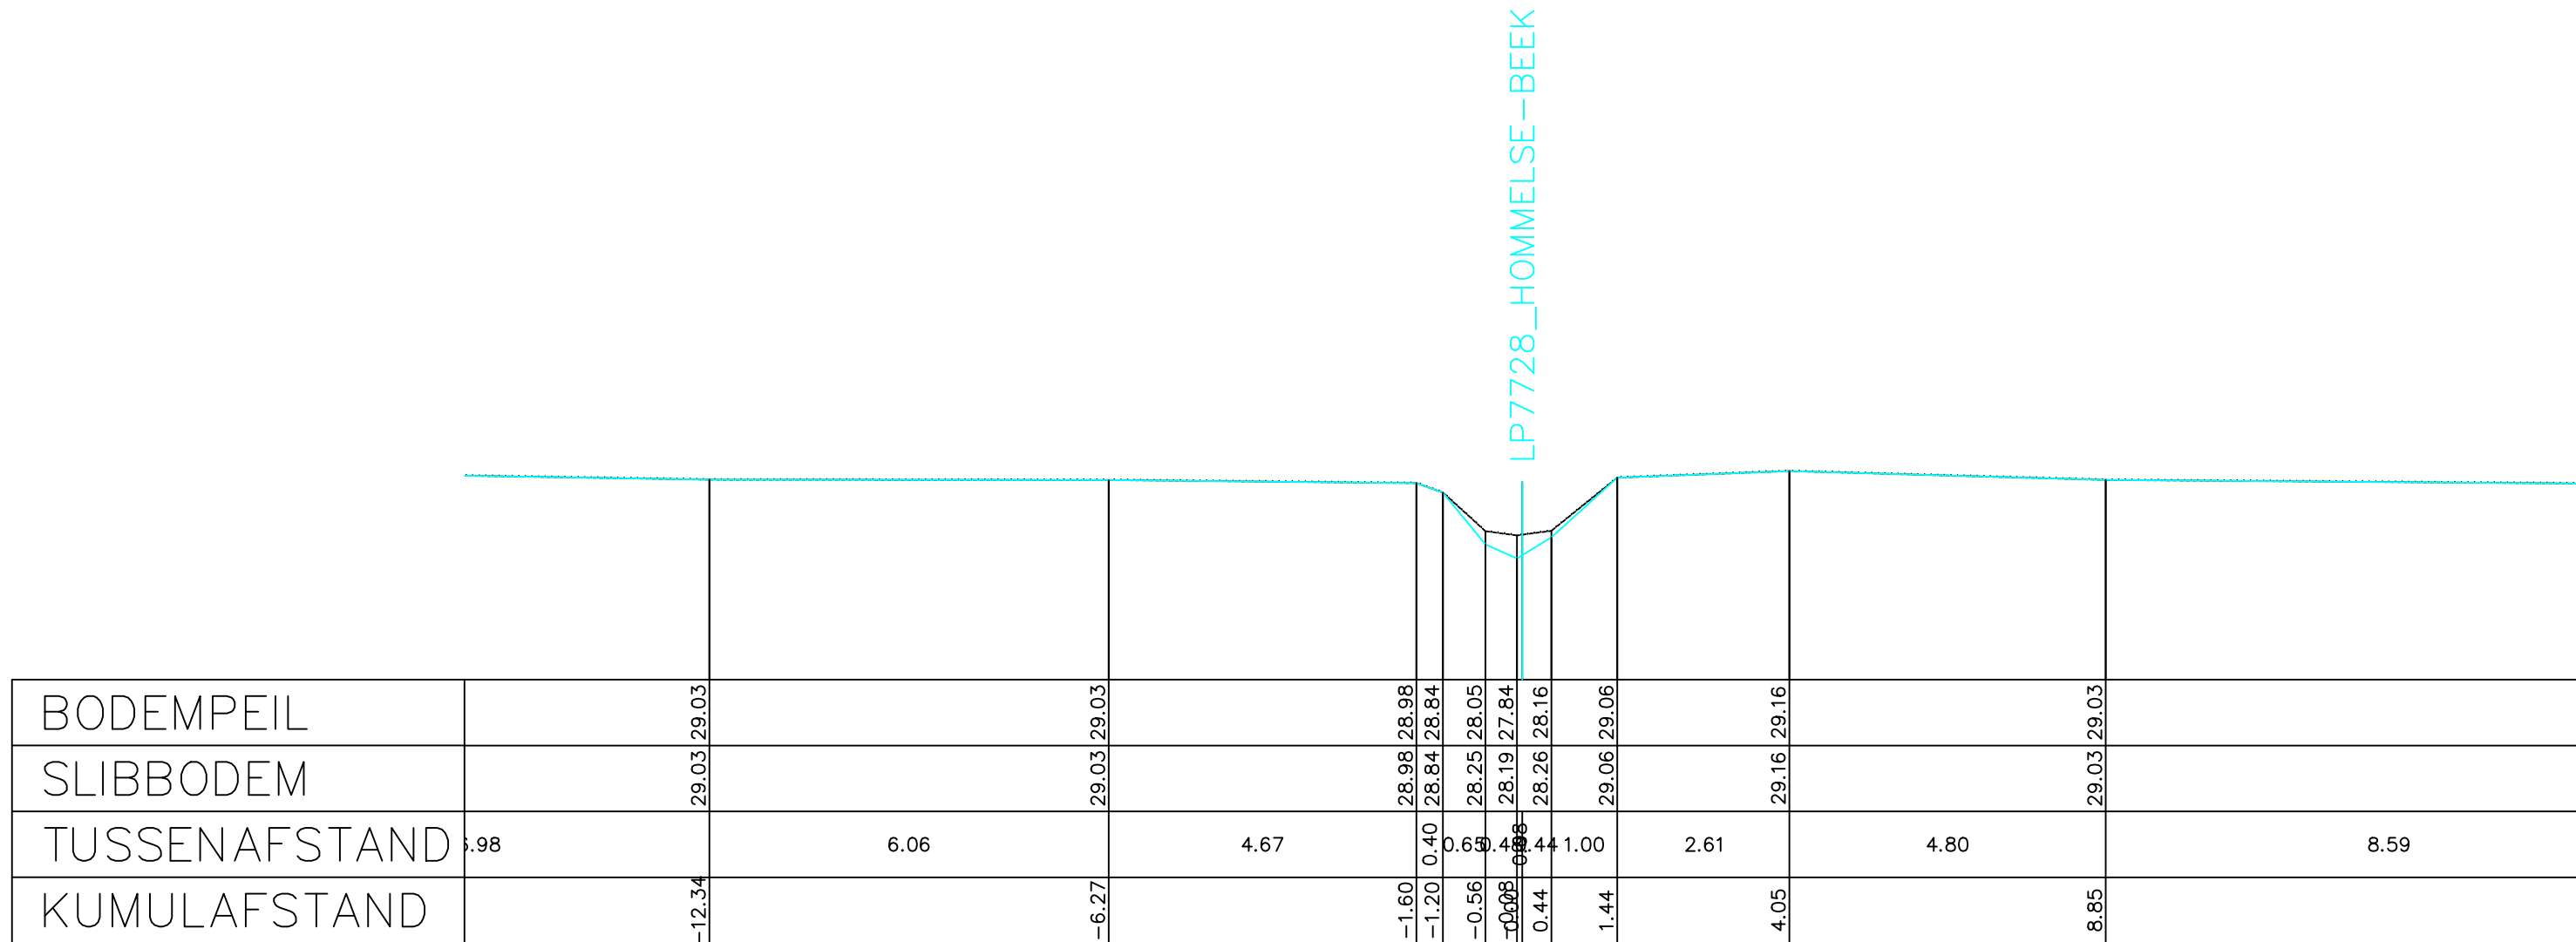


Legende

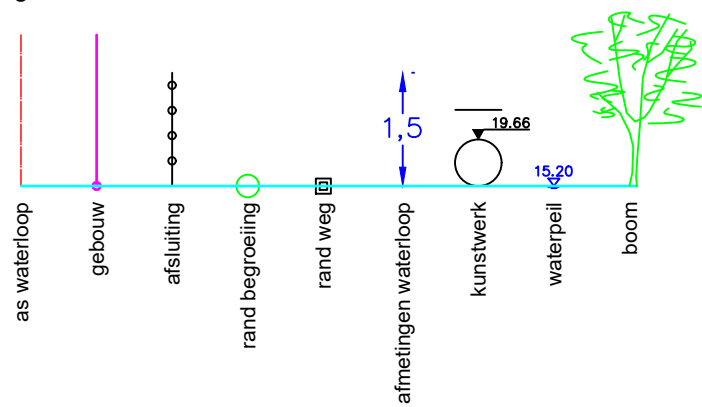

BODEMPEIL	29.03	29.03		28.98	28.98	28.84	28.84	28.25	28.05	28.19	27.84	28.16	29.06	29.16	29.03	
SLIBBODEM	29.03	29.03		28.98	28.84	28.84	28.25	28.05	28.19	27.84	28.16	29.06	29.16	29.03		
TUSSENAFSTAND	5.98	6.06	4.67	0.40	0.63	0.48	0.44	1.00	2.61	4.80	8.59					
KUMULAFSTAND	-12.34	-6.27	-1.60	-1.20	-0.56	-0.08	0.44	1.44	4.05	8.85						

Gemeente Tiel-Winge

B3043

Hommelse Beek

VHAG:7728

Locatie ataspunt (LB72): X-coördinaat: 188395,0174 Y-coördinaat: 182419,205

DWARSPROFIELPLAN

Atlaspunt - 021

Datum opmeting: 2005-07-27

Schaal:	1/100
---------	-------

