


Legende

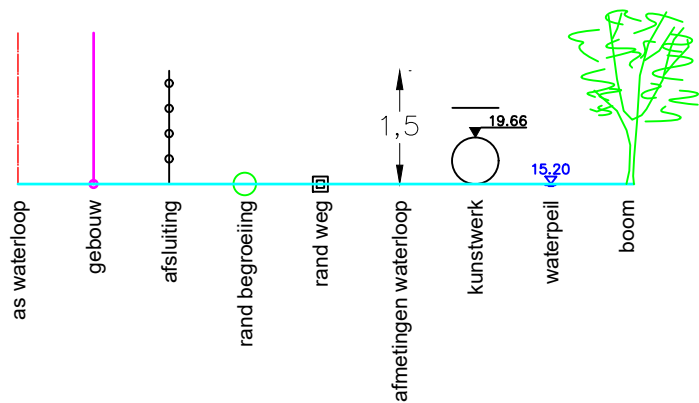

DWARSPROFIEL
Vergelijkingsvlak 15.00 m T.A.W.

Peil vaste bodem	19.97	19.97	20.05	20.03	19.94	19.44	18.75	18.57	18.69	18.87	19.74	20.04	20.03	19.95	19.85	19.95
Tussenafstand	3,37	3,97	2,91	1,67	0,88	0,4	0,81	0,68	0,22	0,61	1,25	1,38	3,77	4,19	5,15	

Gemeente Diest

B3141

Huffelkensbeek

VHAG: 8106

Locatie atlaspunt (LB72): X-coördinaat: 197482,2258 Y-coördinaat: 190201,3938

DWARSPROFIELPLAN

Atlaspunt - 001
Datum opmeting: 3/07/2020
Schaal: 1/100

