


Legende

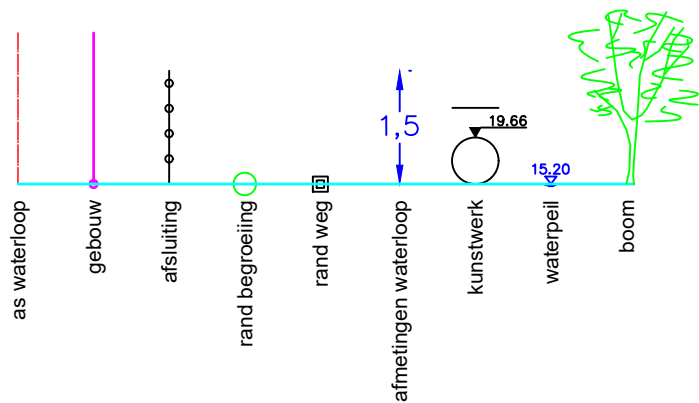

LP7750_IJSBEEK

BODEMPEIL		22.99	22.99		22.94	22.94		22.99	22.99		22.96	22.96	
SLIBBODEM		22.99	22.94	22.99	22.94	22.99	22.96	22.96	22.96		22.96	22.96	
TUSSENAFSTAND	2.66		1.32	0.82	0.54	1.16		1.94					
KUMULAFSTAND	-2.68		-1.36	-0.54	0.00	1.16		3.10					

Gemeente Tielt-Winge

B3041

IJsbeek

VHAG: 7750

Locatie ataspunt (LB72): X-coördinaat: 187196,3123 Y-coördinaat: 183006,2046

DWARSPROFIELPLAN

Ataspunt - 004
Datum opmeting: 2005-07-27
Schaal: 1/100

