


Legende

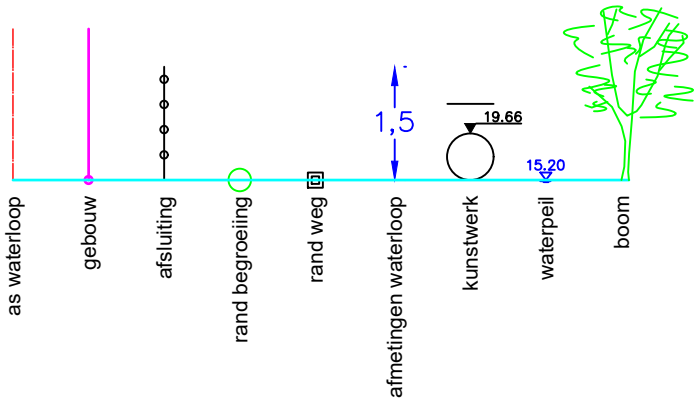

LP7750_IJSBEEK

BODEMPEIL	23.26	23.26		23.30	23.33	23.43	23.50	
SLIBBODEM	23.26	23.26		23.30	23.33	23.43	23.50	
TUSSENAFSTAND	2.95	1.11	1.21	4.27	7.03	7.00	6.37	3.90
KUMULAFSTAND	-2.32	-1.21	0.00	4.27	11.30	18.30	24.67	

Gemeente Tielt-Winge

B3041

IJsbeek

VHAG: 7750

Locatie atlaspunt (LB72): X-coördinaat: 187134,516 Y-coördinaat: 182967,3789

DWARSPROFIELPLAN

Atlaspunt - 006
Datum opmeting: 2005-07-27
Schaal: 1/100



VLAAMS-
BRABANT