
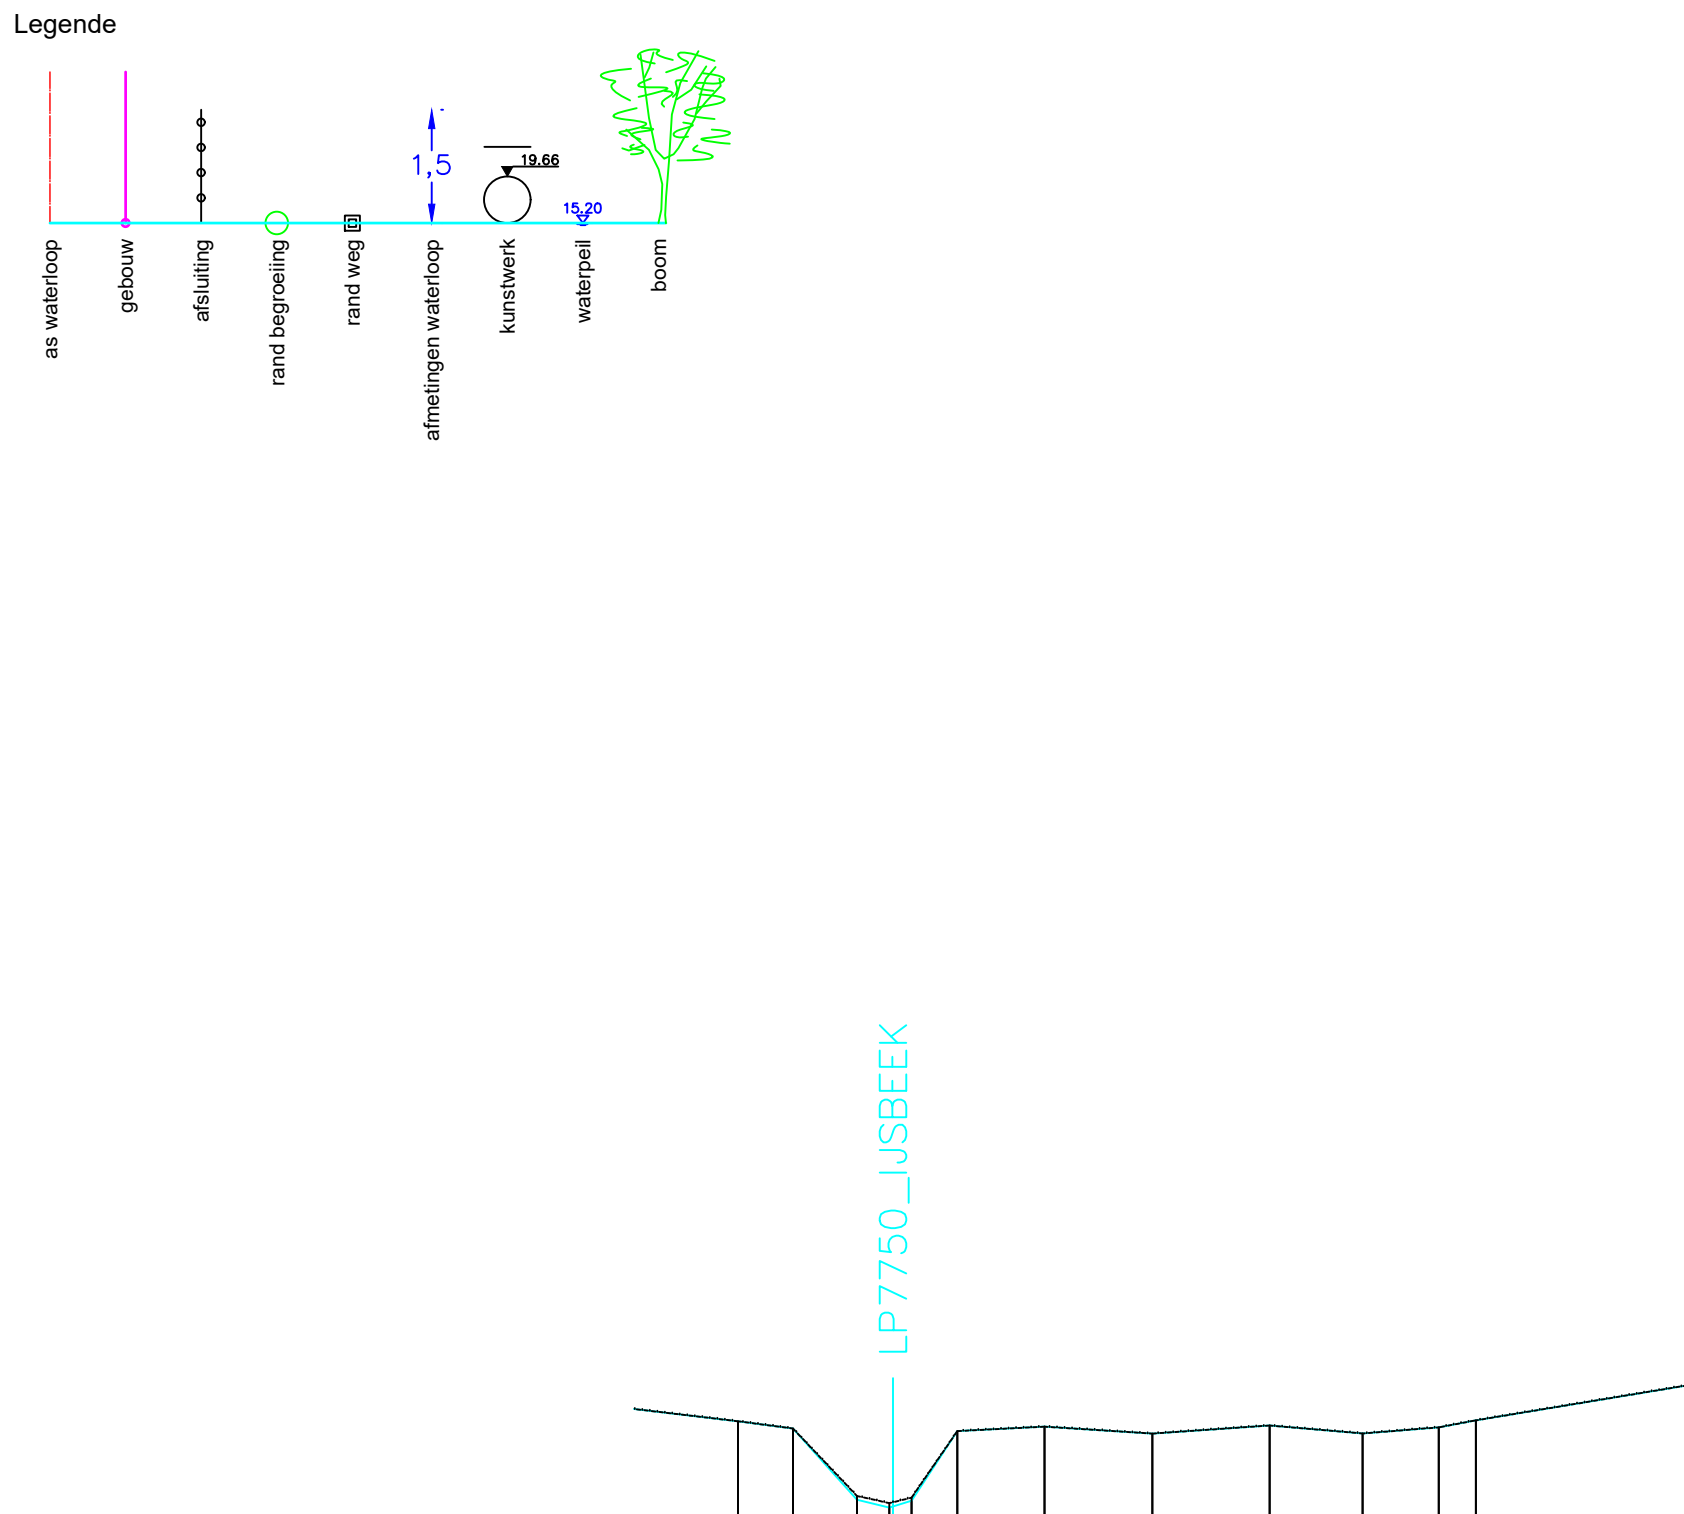


Legende

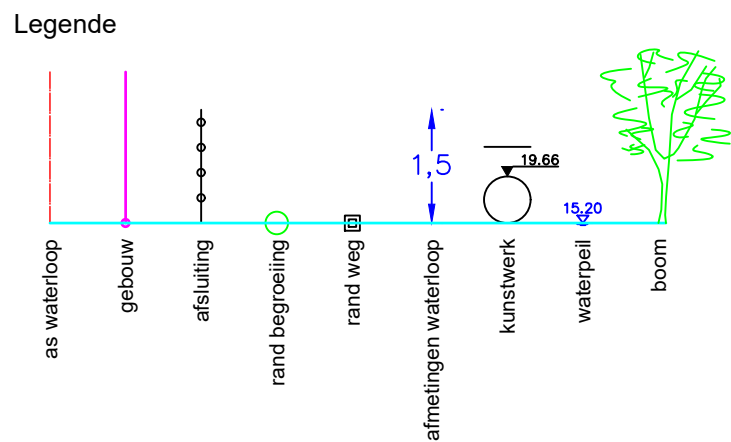

BODEMPEIL		24.43	24.33	23.39	23.29	23.38	24.30	24.36		24.27	24.37					
SLIBBODEM		24.43	24.33	23.44	23.35	23.42	24.30	24.36		24.27	24.37		24.27	24.27	24.35	24.44
TUSSENAFSTAND	1.64	0.73	0.85	0.49	0.74	0.61	1.15	1.43	1.55	1.23	1.01	0.49	2.87			
KUMULAFSTAND	-2.05	-1.32	-0.48	-0.05	-0.24	0.85	2.01	3.43	4.98	6.21	7.22	7.71	10.58			

Gemeente Tiel-Winge

B3041

IJsbeek

VHAG:7750

Locatie atlaspunt (LB72):

X-coördinaat: 186922,019 Y-coördinaat: 182611,0622

DWARSPROFIELPLAN

Atlaspunt - 017

Datum opmeting: 2005-07-27

Schaal: 1/100

