


Legende

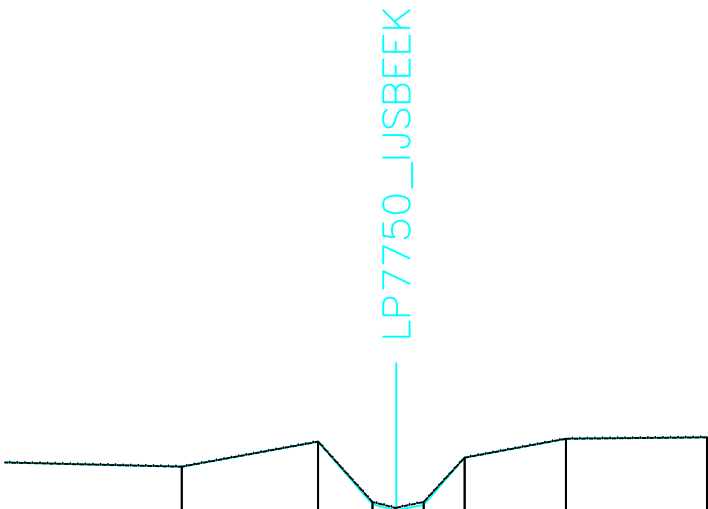

BODEMPEIL		28.63	28.63		28.96	28.96	28.13	28.06	28.12	28.75	29.00	29.02	
SLIBBODEM		28.63	28.63		28.96	28.96	28.16	28.09	28.16	28.75	29.00	29.02	
TUSSENAFSTAND	2.65		1.80	0.72	0.71	0.36	0.54	1.34	1.87				
KUMULAFSTAND		-2.84		-1.03	-0.32	-0.01	0.36	0.90	2.24		4.11		

Gemeente Tielt-Winge

B3041 **IJsbeek**

VHAG: 7750

Locatie atlaspunt (LB72): X-coördinaat: 186535,0947 Y-coördinaat: 182924,7216

DWARSPROFIELPLAN

Atlaspunt - 027
Datum opmeting: 2005-07-27
Schaal: 1/100

