


Legende

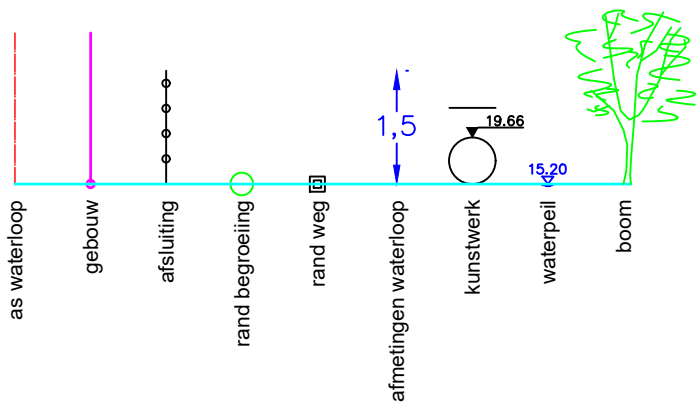

LP7750_IJSBEEK

BODEMPEIL		29.40	29.40		29.48	29.48		28.81	28.81		28.83	28.83		28.86	28.86		29.17	29.17		29.37	29.37		29.44	29.44		29.52	29.52		29.62	29.62	
SLIBBODEM		29.40	29.40		29.48	29.48		28.94	28.94		28.88	28.88		28.96	28.96		29.17	29.17		29.37	29.37		29.44	29.44		29.52	29.52		29.62	29.62	
TUSSENAFSTAND	3.32		1.44	0.94	0.50	0.40	0.39	0.42	0.81	1.63		1.48		2.29																	
KUMULAFSTAND		-2.88		-1.44	-0.50	0.00	0.40	0.81	1.63		3.26		4.74		7.04																

Gemeente Tielt-Winge

B3041 IJsbeek

VHAG: 7750

Locatie atlaspunt (LB72): X-coördinaat: 186525,369 Y-coördinaat: 182938,814

DWARSPROFIELPLAN

Atlaspunt - 031
Datum opmeting: 2005-07-27
Schaal: 1/100

