


Legende

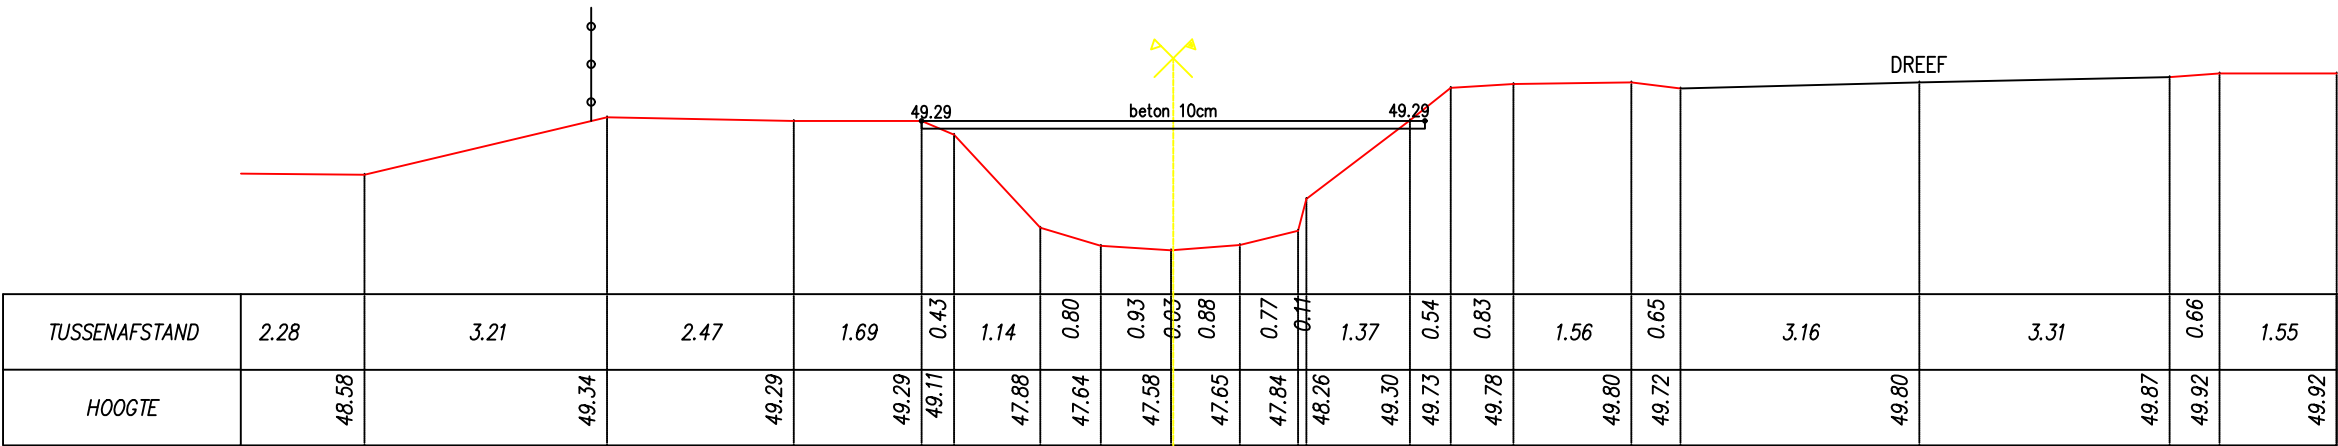

TUSSENAFSTAND	2.28	3.21	2.47	1.69	0.43	1.14	0.80	0.93	0.63	0.88	0.77	0.11	1.37	0.54	0.83	1.56	0.65	3.16	3.31	0.66	1.55
HOOGTE	48.58	49.34	49.29	49.29	49.11	47.88	47.64	47.58	47.65	47.84	48.26	49.30	49.73	49.78	49.80	49.72	49.80	49.87	49.92	49.92	

Gemeente Overijse_Huldenberg

B2028

Ijse

VHAG: 6556

Locatie atlaspunt (LB72): X-coördinaat: 163977,668 Y-coördinaat: 163794,1672

DWARSPROFIELPLAN

Atlaspunt - 300
Datum opmeting: 1/09/1997
Schaal: 1/100

