


Legende

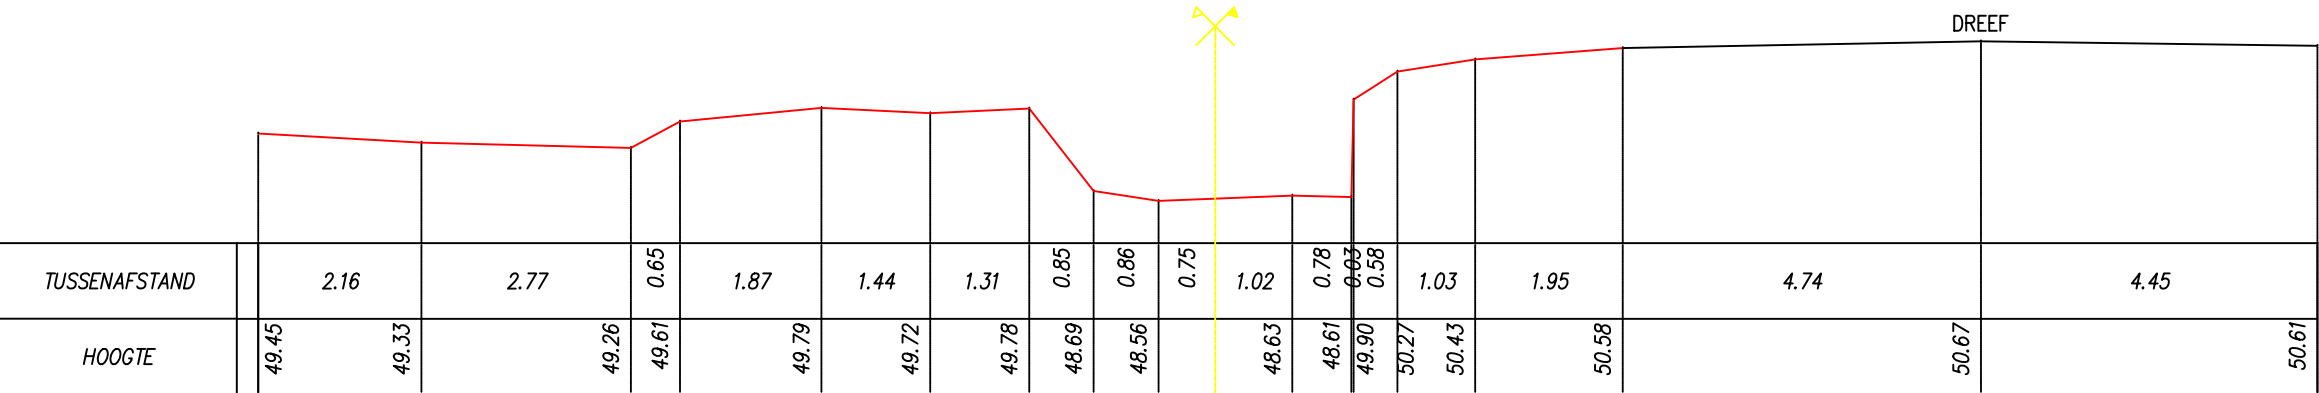

TUSSENAFSTAND		2.16	2.77	0.65	1.87	1.44	1.31	0.85	0.86	0.75	1.02	0.78	0.63	0.58	1.03	1.95	4.74	4.45
HOOGTE	49.45	49.33	49.26	49.61	49.79	49.72	49.78	48.69	48.56		48.63	48.61	49.90	50.27	50.43	50.58	50.67	50.61

Gemeente Overijse

B2028

Ijse

VHAG: 6556

Locatie atlaspunt (LB72): X-coördinaat: 163497,948 Y-coördinaat: 163467,1341

DWARSPROFIELPLAN

Atlaspunt - 313
Datum opmeting: 1/09/1997
Schaal: 1/100

