



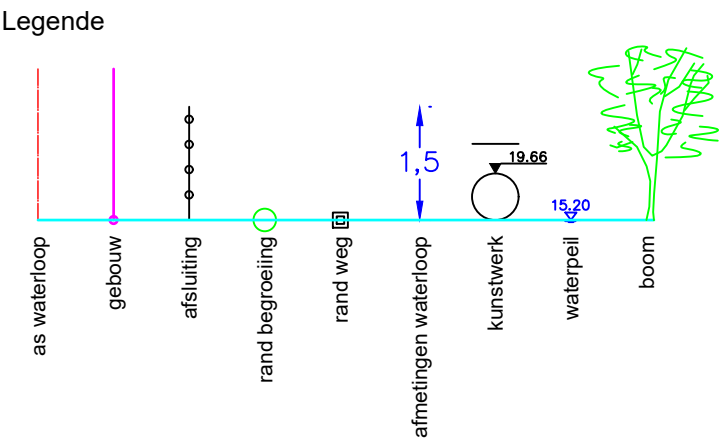

353
lengteschaal 1/100
hoogteschaal 1/100
Vergelijkingsvlak
57.00m.

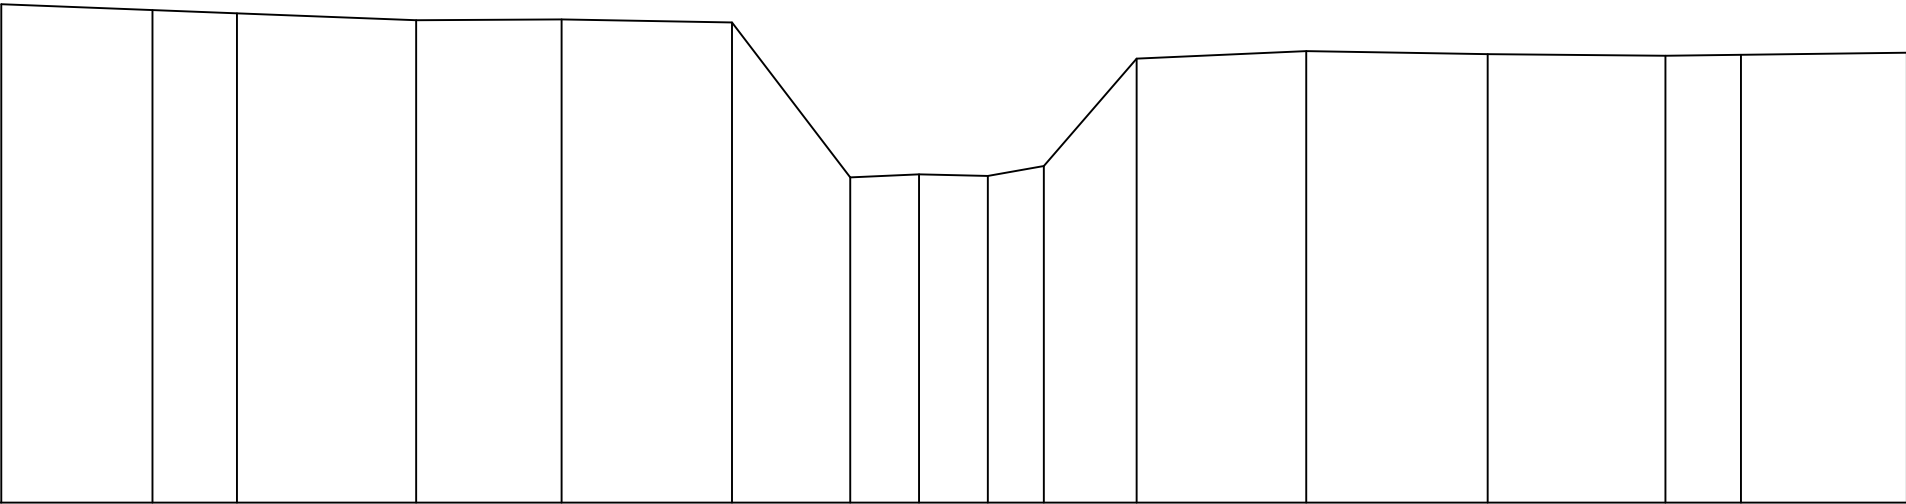

Terreinhoogte	63.59	63.50	63.47	63.38	63.39	63.35	61.30	61.34	61.32	61.45	62.87	62.97	62.93	62.91	62.92	62.95
Tussenafstand	2.00	1.12	2.37	1.92	2.25	1.56	0.91	0.91	0.74	1.23	2.24	2.40	2.35	1.00	2.19	

Gemeente Hoeilaart_Overijse

B2028 **Ijse**

VHAG: 6556

Locatie atlaspunt (LB72): X-coördinaat: 158704,3445 Y-coördinaat: 162002,4139

DWARSPROFIELPLAN

Atlaspunt - 450
Datum opmeting: 1/09/1997
Schaal: 1/100

