



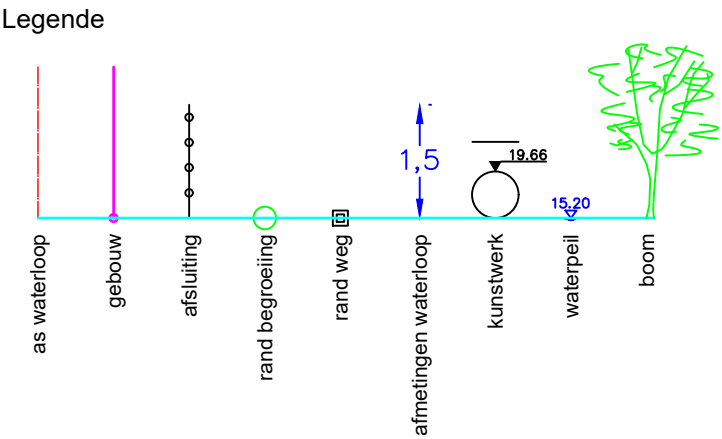

363

lengteschaal 1/100
hoogteschaal 1/100

Vergelijkingsvlak
58.00m.

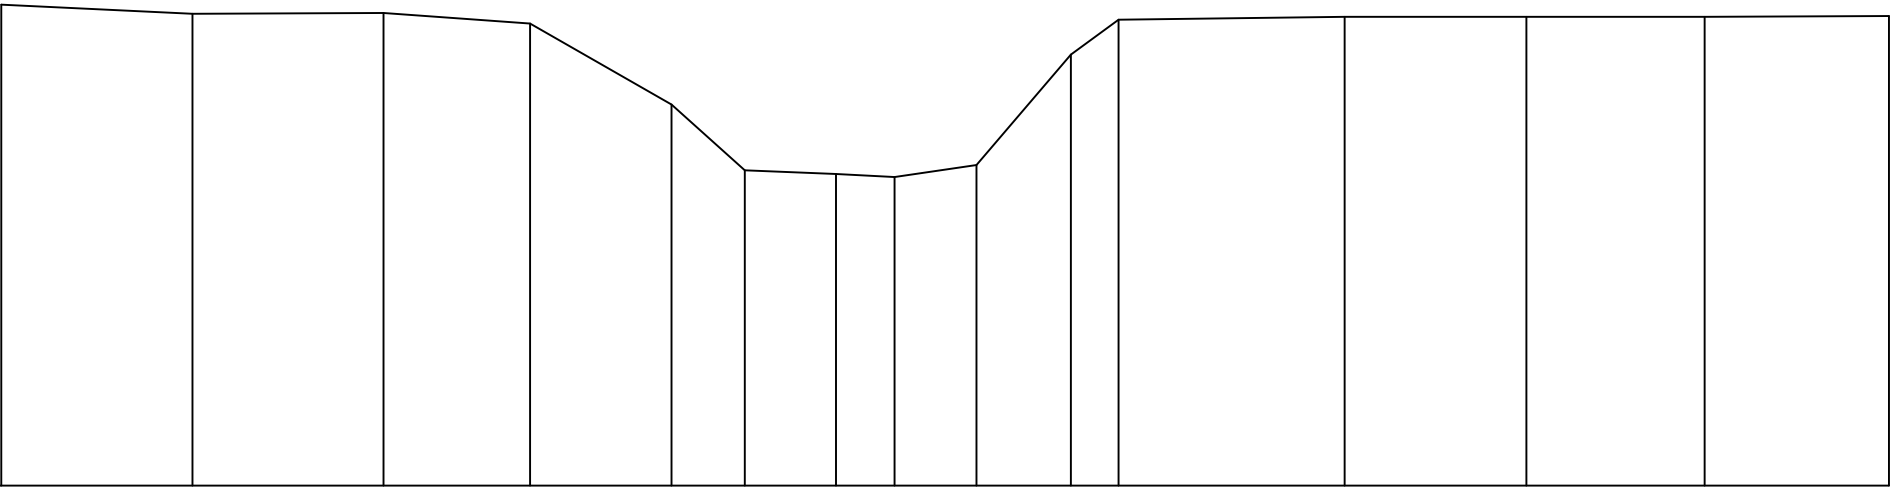

Terreinhoogte	64.36	64.24	64.25	64.11	63.04	62.17	62.12	62.08	62.24	63.70	64.16	64.20	64.20	64.20	64.21
Tussenafstand	2.53	2.53	1.94	1.87	0.97	1.21	0.77	1.08	1.25	0.63	2.99	2.40	2.36	2.44	

Gemeente Hoeilaart_Overijse

B2028 **Ijse**

VHAG: 6556

Locatie atlaspunt (LB72): X-coördinaat: 158335,7668 Y-coördinaat: 161939,9294

DWARSPROFIELPLAN

Atlaspunt - 460
Datum opmeting: 1/09/1997
Schaal: 1/100

