

Legende




368

lengteschaal 1/100

hoogteschaal 1/100

Vergelijkingsvlak
58.00m.

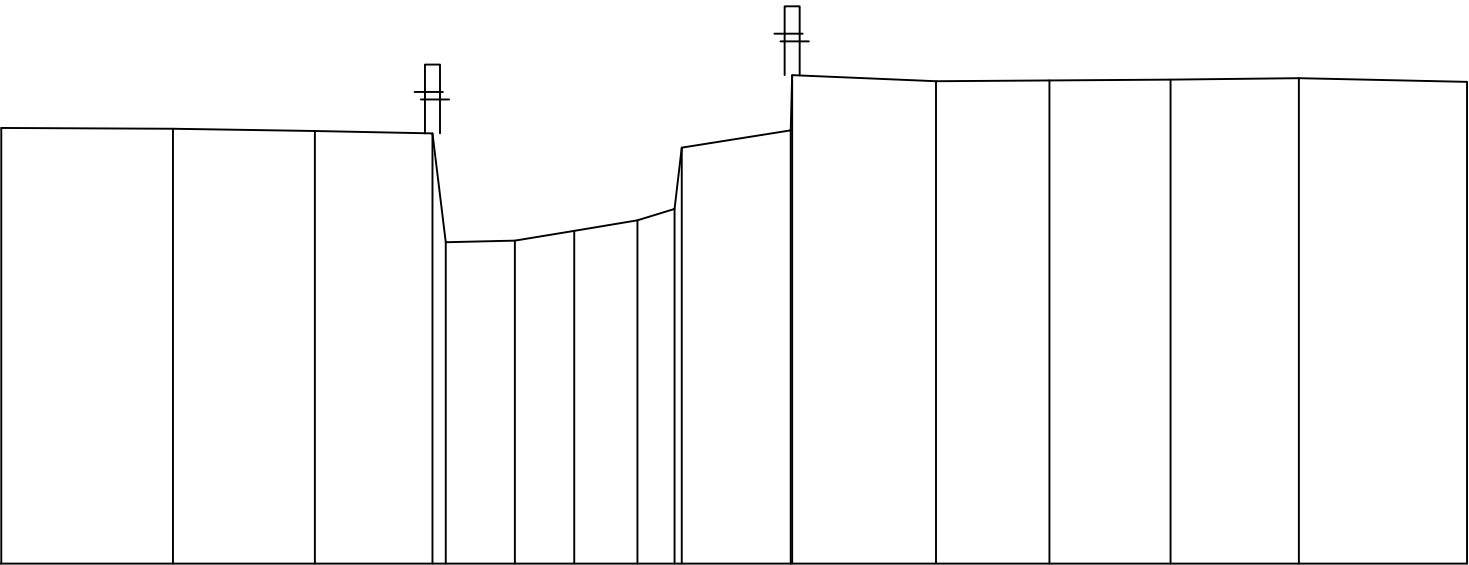

Terreinhoogte	63.76	63.75	63.72	63.69	62.25	62.27	62.40	62.54	62.69	63.50	63.73	64.46	64.38	64.39	64.40	64.42	64.37
Tussenafstand		2.27	1.88	1.56	0.18	0.91	0.78	0.84	0.49	0.10	1.44	0.02	1.90	1.50	1.60	1.70	2.22

Gemeente Hoeilaart

B2028

Ijse

VHAG: 6556

Locatie ataspunt (LB72):

X-coördinaat: 158211,2223 Y-coördinaat: 162043,1104

DWARSPROFIELPLAN

Ataspunt - 465

Datum opmeting: 1/09/1997

Schaal: 1/100



VLAAMS-
BRABANT