


Legende



K54

372
lengteschaal 1/100
hoogteschaal 1/100
Vergelijkingsvlak
58.00m.

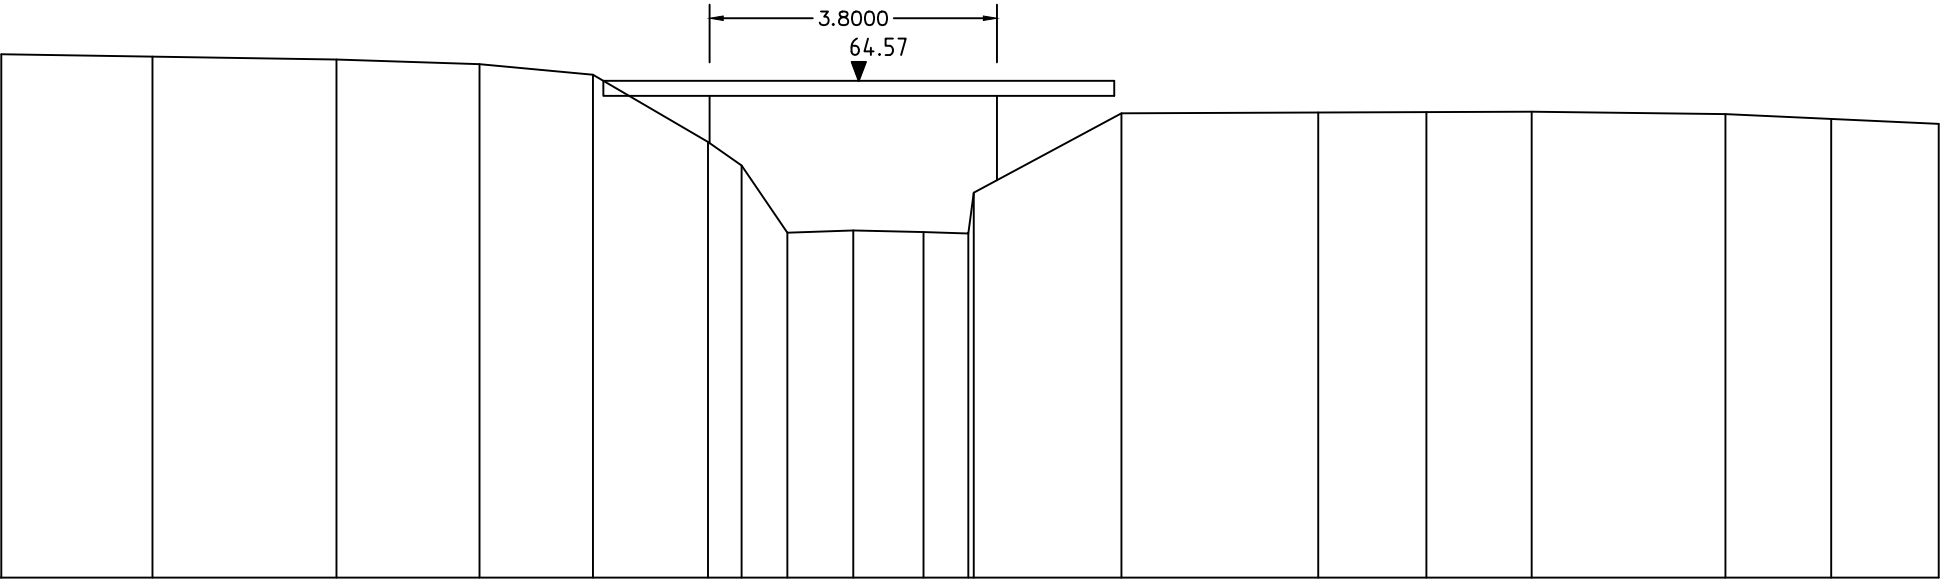

Terreinhoogte	64.92	64.89	64.85	64.79	64.65	63.76	63.45	62.56	62.59	62.57	62.55	63.09	64.14	64.15	64.16	64.16	64.13	64.06	64.00
Tussenafstand		2.00	2.44	1.89	1.50	1.52	0.45	0.61	0.87	0.93	0.59	1.95		2.60	1.43	1.39	2.56	1.40	1.42

Gemeente Hoeilaart

B2028

Ijse

VHAG: 6556

Locatie atlaspunt (LB72):

X-coördinaat: 158129,8485 Y-coördinaat: 162079,8214

DWARSPROFIELPLAN

Atlaspunt - 469
Datum opmeting: 1/09/1997
Schaal: 1/100

