


Legende



376
lengteschaal 1/100
hoogteschaal 1/100

Vergelijkingsvlak
59.00m.

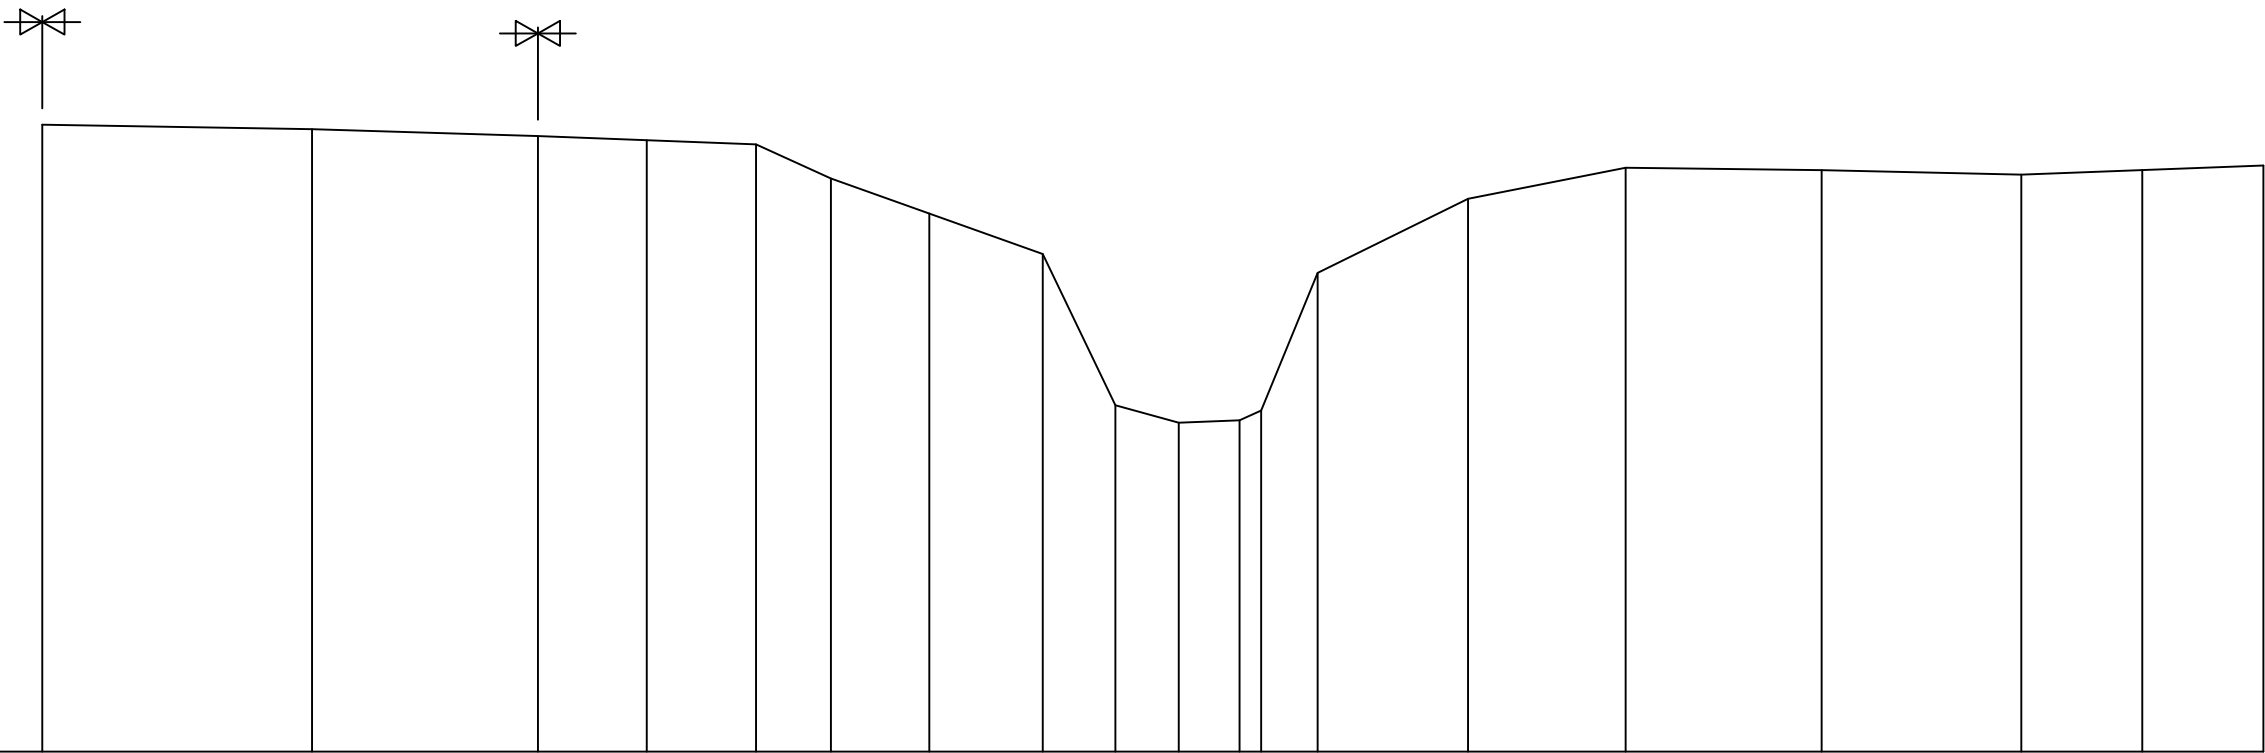

Terreinhoogte	67.29	67.23	67.14	67.08	67.03	66.58	66.08	65.58	63.58	63.35	63.38	63.51	65.33	66.31	66.72	66.69	66.63	66.69	66.75
Tussenafstand	3.57	2.99	1.44	1.45	0.99	1.30	1.50	0.96	0.84	0.80	0.29	0.75	1.99	2.08	2.59	2.64	1.60	1.60	

Gemeente Hoeilaart

B2028

Ijse

VHAG: 6556

Locatie atlaspunt (LB72):

X-coördinaat: 158014,2221 Y-coördinaat: 162145,1675

DWARSPROFIELPLAN

Atlaspunt - 473

Datum opmeting: 1/09/1997

Schaal: 1/100



VLAAMS-
BRABANT