


Legende



378
lengteschaal 1/100
hoogteschaal 1/100
Vergelijkingsvlak
60.00m.

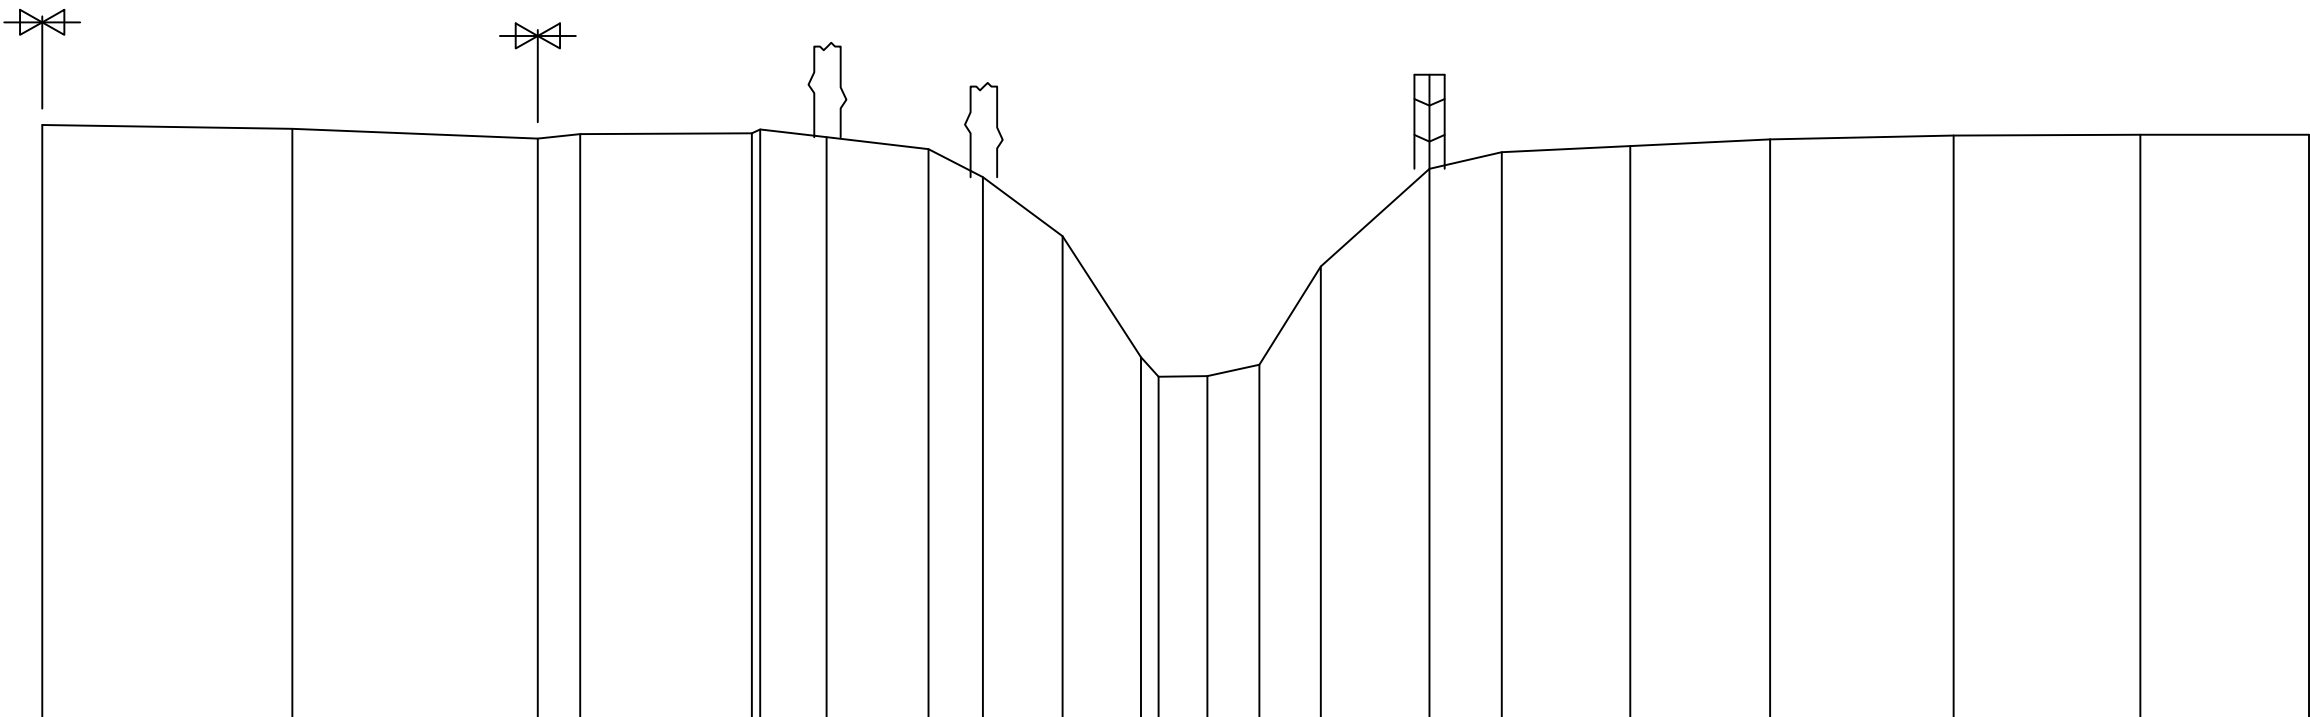

Terreinhoogte	67.85	67.80	67.67	67.73	67.74	67.79	67.69	67.53	67.16	66.38	64.78	64.52	64.53	64.68	65.98	67.27	67.49	67.57	67.66	67.71	67.72	67.72
Tussenafstand	3.31	3.25	0.56	2.27	0.11	0.88	1.35	0.72	1.05	1.04	0.23	0.65	0.69	0.81	1.44	0.96	1.70	1.85	2.43	2.47	2.23	

Gemeente Hoeilaart

B2028

Ijse

VHAG: 6556

Locatie atlaspunt (LB72): X-coördinaat: 157950,5302 Y-coördinaat: 162140,1214

DWARSPROFIELPLAN

Atlaspunt - 475
Datum opmeting: 1/09/1997
Schaal: 1/100

