


Legende



379
lengteschaal 1/100
hoogteschaal 1/100
Vergelijkingsvlak
60.00m.

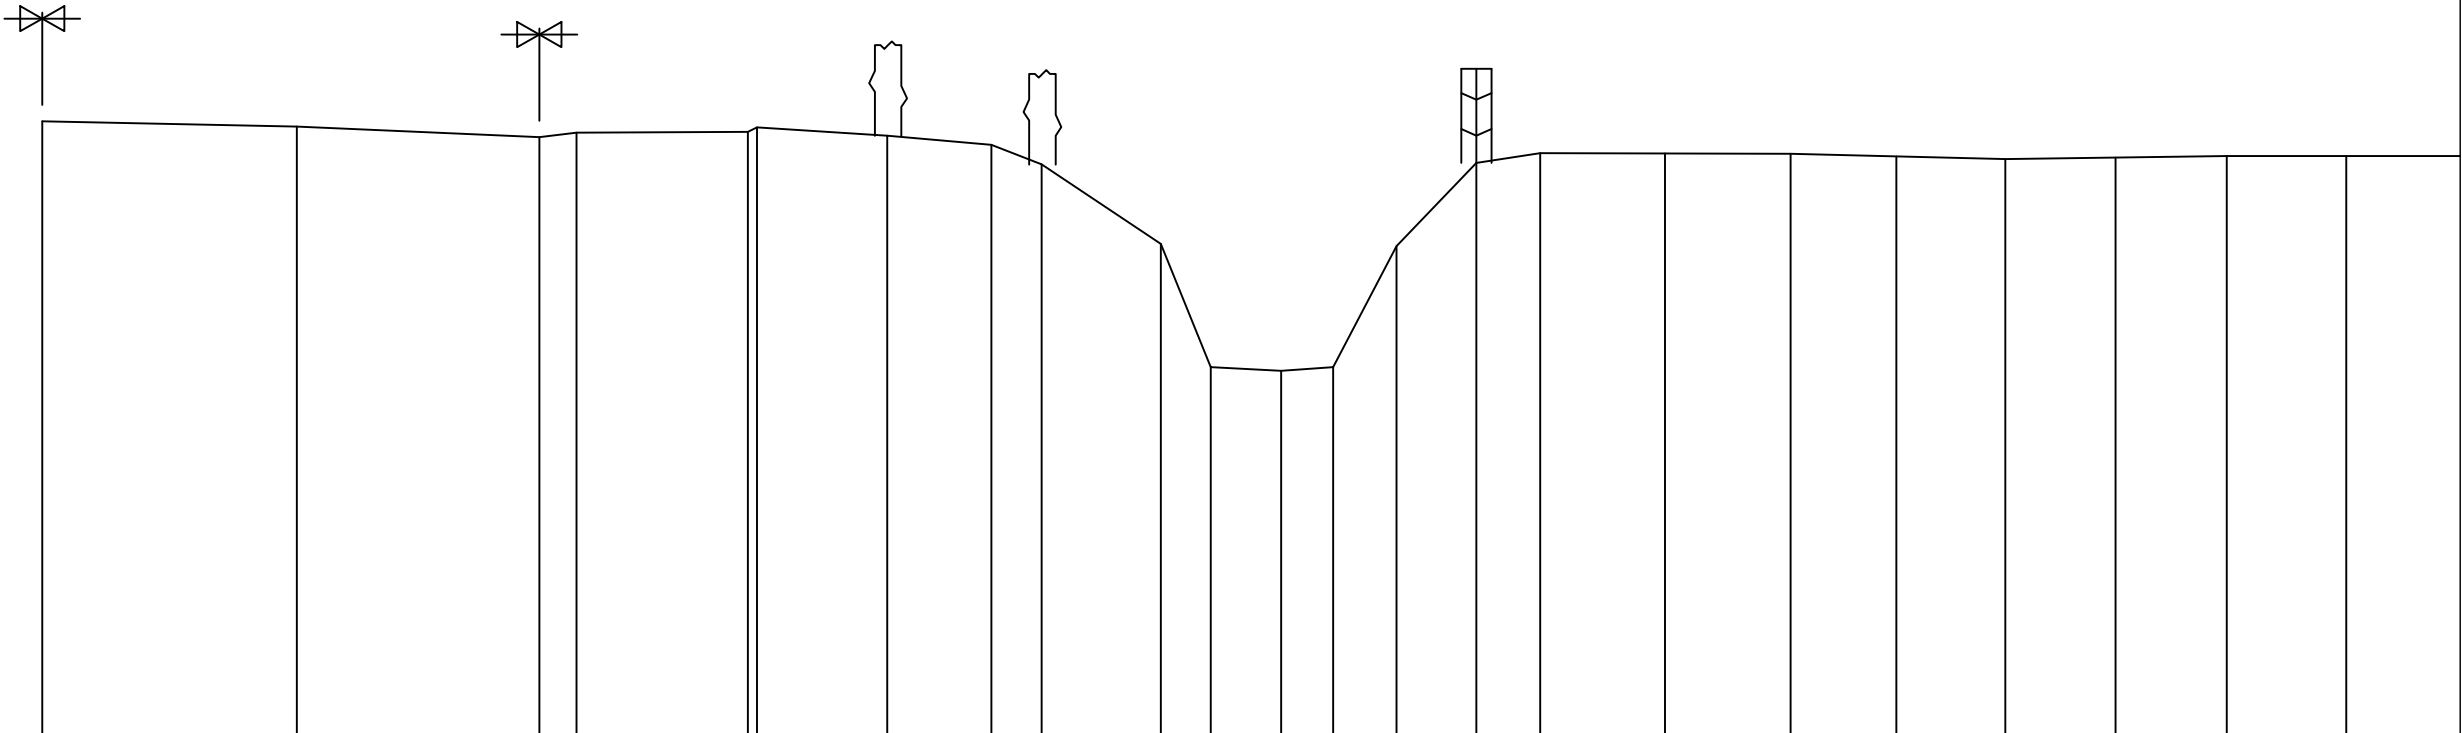

Terreinhoogte	68.11	68.04	67.90	67.96	67.97	68.03	67.92	67.80	67.54	66.49	64.86	64.81	64.86	66.46	67.56	67.69	67.68	67.68	67.64	67.61	67.63	67.65	67.65	67.65
Tussenafstand		3.37	3.21	0.49	2.27	0.12	1.72	1.38	0.66	1.58	0.66	0.93	0.69	0.84	1.06	0.84	1.65	1.66	1.40	1.44	1.46	1.47	1.58	1.59

Gemeente Hoeilaart

B2028

Ijse

VHAG: 6556

Locatie atlaspunt (LB72):

X-coördinaat: 157901,4731 Y-coördinaat: 162131,0138

DWARSPROFIELPLAN

Atlaspunt - 476

Datum opmeting: 1/09/1997

Schaal: 1/100



VLAAMS-
BRABANT