


Legende



381

lengteschaal 1/100
hoogteschaal 1/100

Vergelijkingsvlak
61.00m.

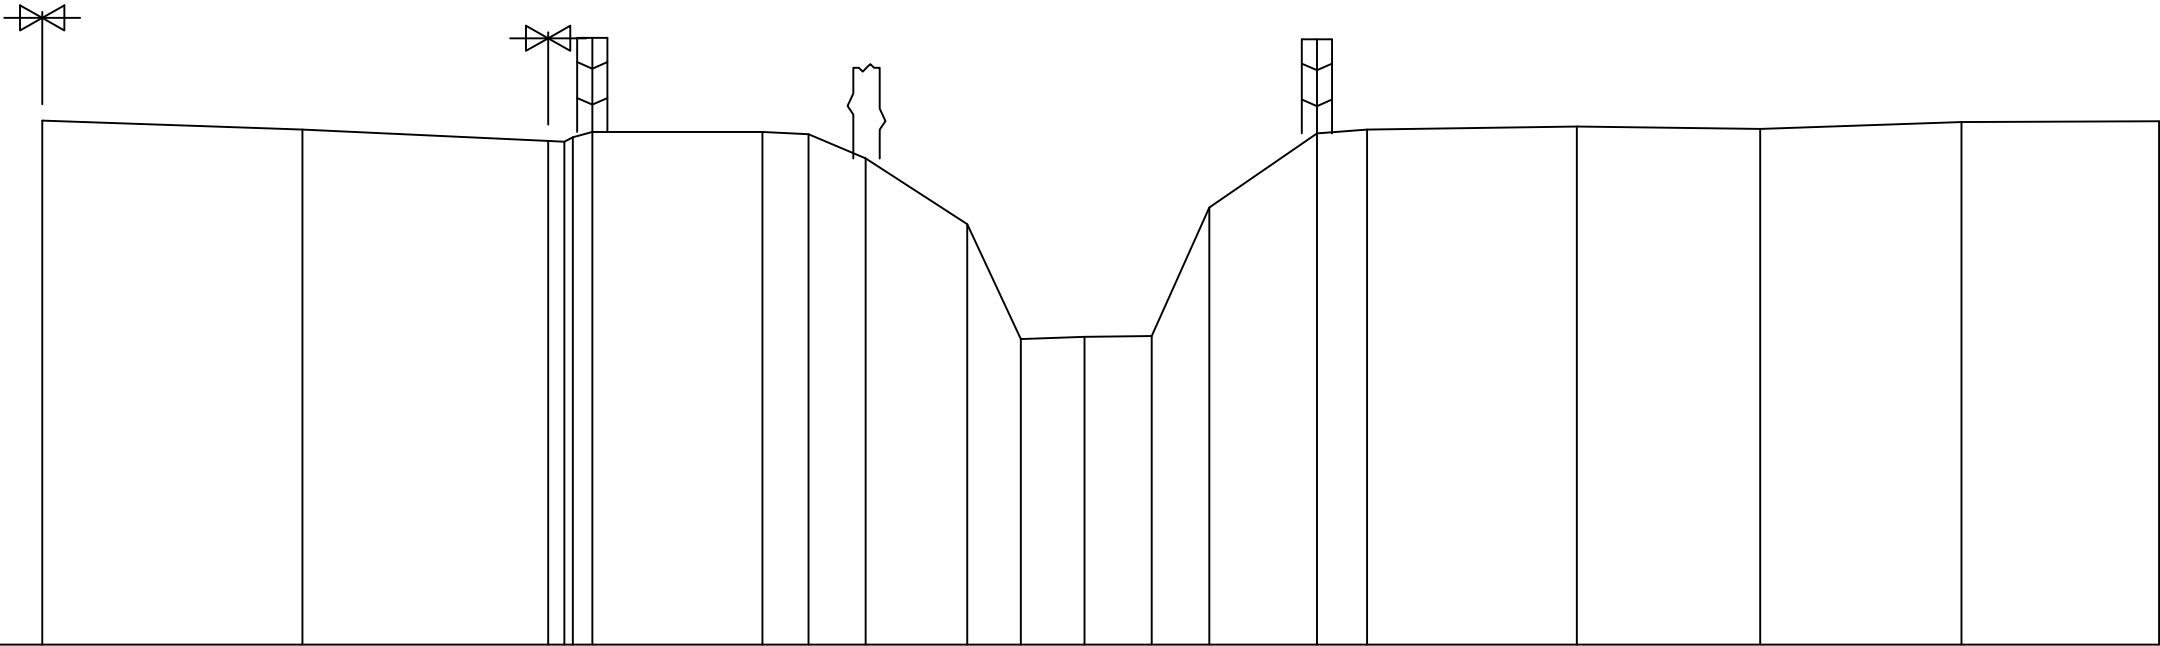

Terreinhoogte	67.93	67.81	67.66	67.63	67.71	67.78	67.78	67.75	67.43	66.56	65.04	65.07	65.08	66.78	67.76	67.81	67.85	67.82	67.91	67.92
Tussenafstand	3.44	3.25	0.21	0.11	0.26	2.25	0.61	0.76	1.34	0.71	0.84	0.89	0.76	1.42	0.66	2.77	2.42	2.66	2.62	

Gemeente Hoeilaart

B2028

Ijse

VHAG: 6556

Locatie atlaspunt (LB72):

X-coördinaat: 157818,4625 Y-coördinaat: 162093,3524

DWARSPROFIELPLAN

Atlaspunt - 478
Datum opmeting: 1/09/1997
Schaal: 1/100

