


Legende



K57

386
lengteschaal 1/100
hoogteschaal 1/100
Vergelijkingsvlak
64.00m.

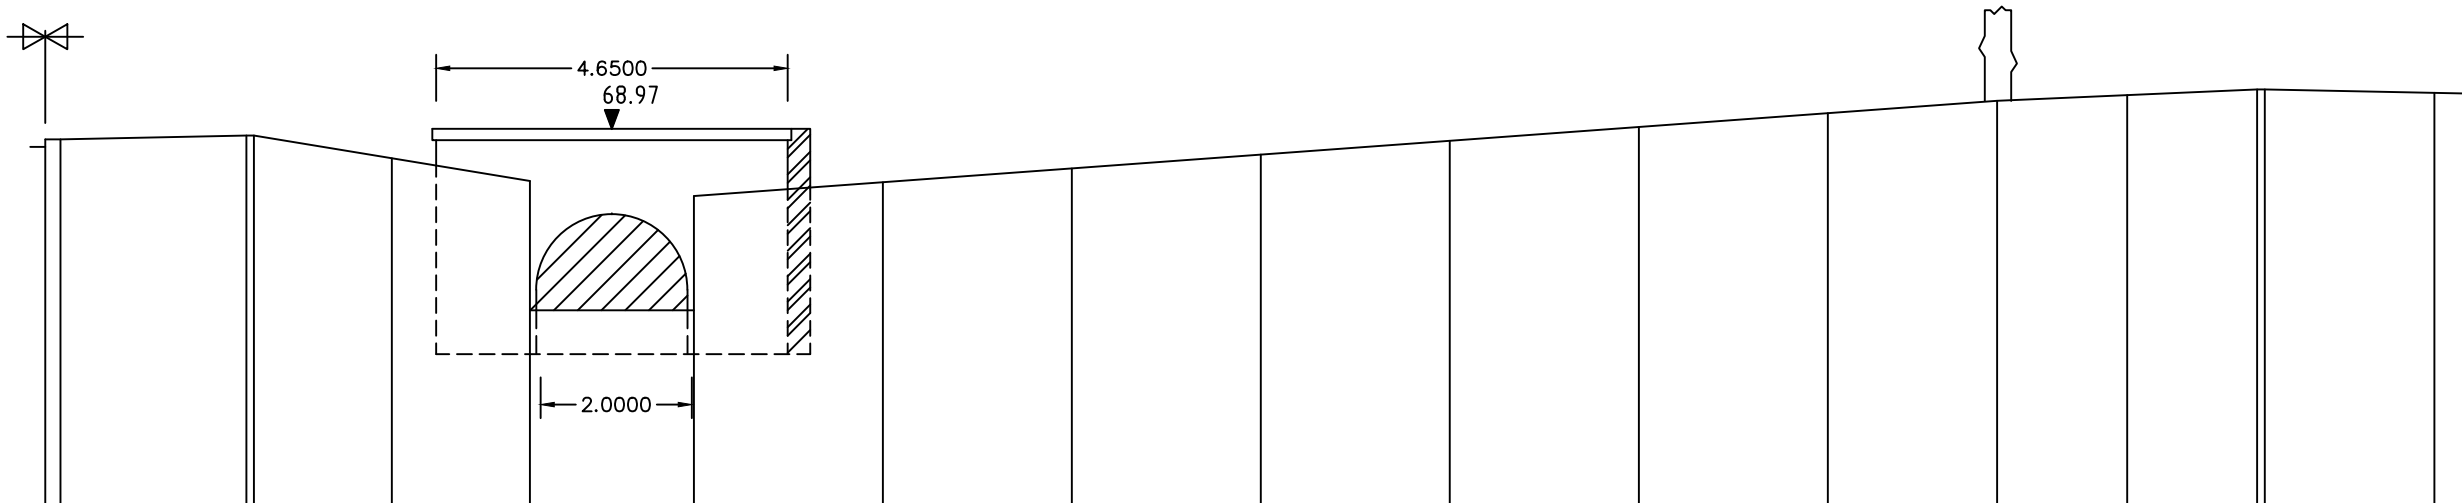

Terreinhoogte	68.83	68.85	68.88	68.88	68.58	68.28	66.57	66.57	68.08	68.26	68.45	68.63	68.81	68.99	69.18	69.34	69.42	69.49	69.49	69.45
Tussenafstand	0.20	2.46	0.10	1.82	1.83	2.17	2.50	2.50	2.50	2.50	2.50	2.50	2.50	2.24	1.72	1.72	0.10	2.24		

Gemeente Hoeilaart

B2028

Ijse

VHAG: 6556

Locatie atlaspunt (LB72):

X-coördinaat: 157451,4736 Y-coördinaat: 161890,0336

DWARSPROFIELPLAN

Atlaspunt - 483
Datum opmeting: 1/09/1997
Schaal: 1/100

