



Legende

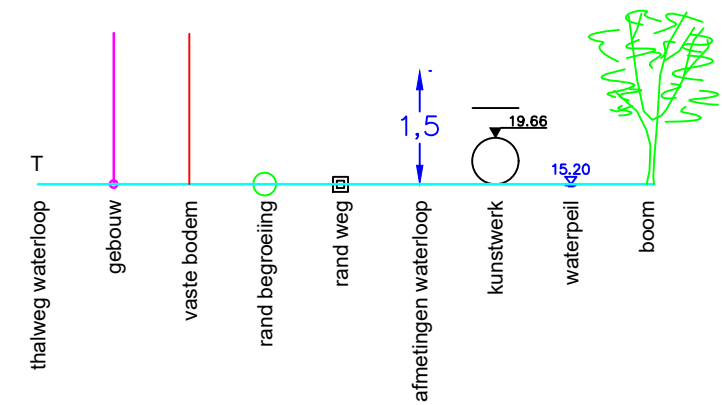

PROFIL JEZA_6

PLAN DE REFERENCE : 50.00

ALTITUDES TERRAIN	51.90	51.92	51.90	51.96	50.60	50.56	50.62	51.00	51.43	51.47
ENTREDISTANCES	1.47	1.21	0.47	0.33	0.42	0.36	0.31	1.07	0.82	
CUMULEES TERRAIN	0.00	1.47	2.68	3.15	3.47	3.89	4.25	4.57	5.64	6.46

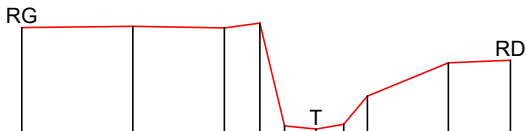

Gemeente Linkebeek

B1087 **Jezuïetenbeek**

VHAG: 6614

Locatie atlaspunt (LB72): X-coördinaat: 147492.317 Y-coördinaat: 162284.142

DWARSPROFIELPLAN

Atlaspunt - 001
Datum opmeting: 1/01/2010
Schaal: 1/100

