


Legende

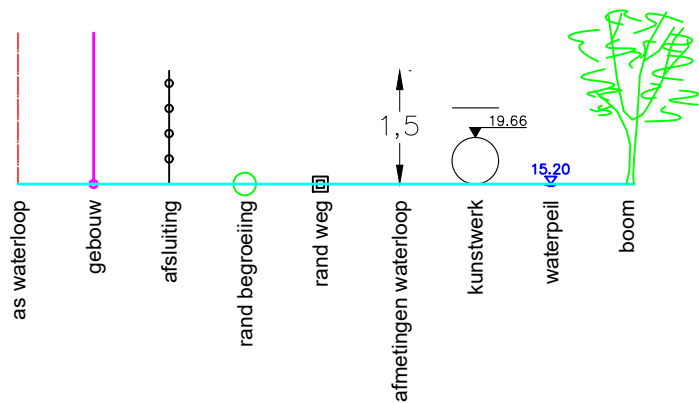

DWARSPROFIEL
Vergelijkingsvlak 39.00 m T.A.W.

Peil vaste bodem	41.20	41.31	42.11	42.08	41.50	41.24	40.36	40.17	40.26	41.07	41.16	41.26	41.70
Tussenafstand	1,23	2,56	0,36	1,42	1,31	0,89	0,53	0,42	0,76	0,23	0,67	5,18	

Gemeente Beersel

B1111b Kapittelbeek

VHAG: 54906

Locatie ataspunt (LB72): X-coördinaat: 144724,8394 Y-coördinaat: 157921,1458

DWARSPROFIELPLAN

Ataspunt - 002
Datum opmeting: 6/07/2020
Schaal: 1/100

