


LEGENDE

-  = RAND VAN DE OEVERBEGROEIING
-  = VASTE BODEM
-  = SLIBBODEM
-  = AS WATERLOOP
-  = KRUISING GEBOUW
-  = KRUISING AFSLUITING
-  = GEBOUW

KUNSTWERK 7040_21

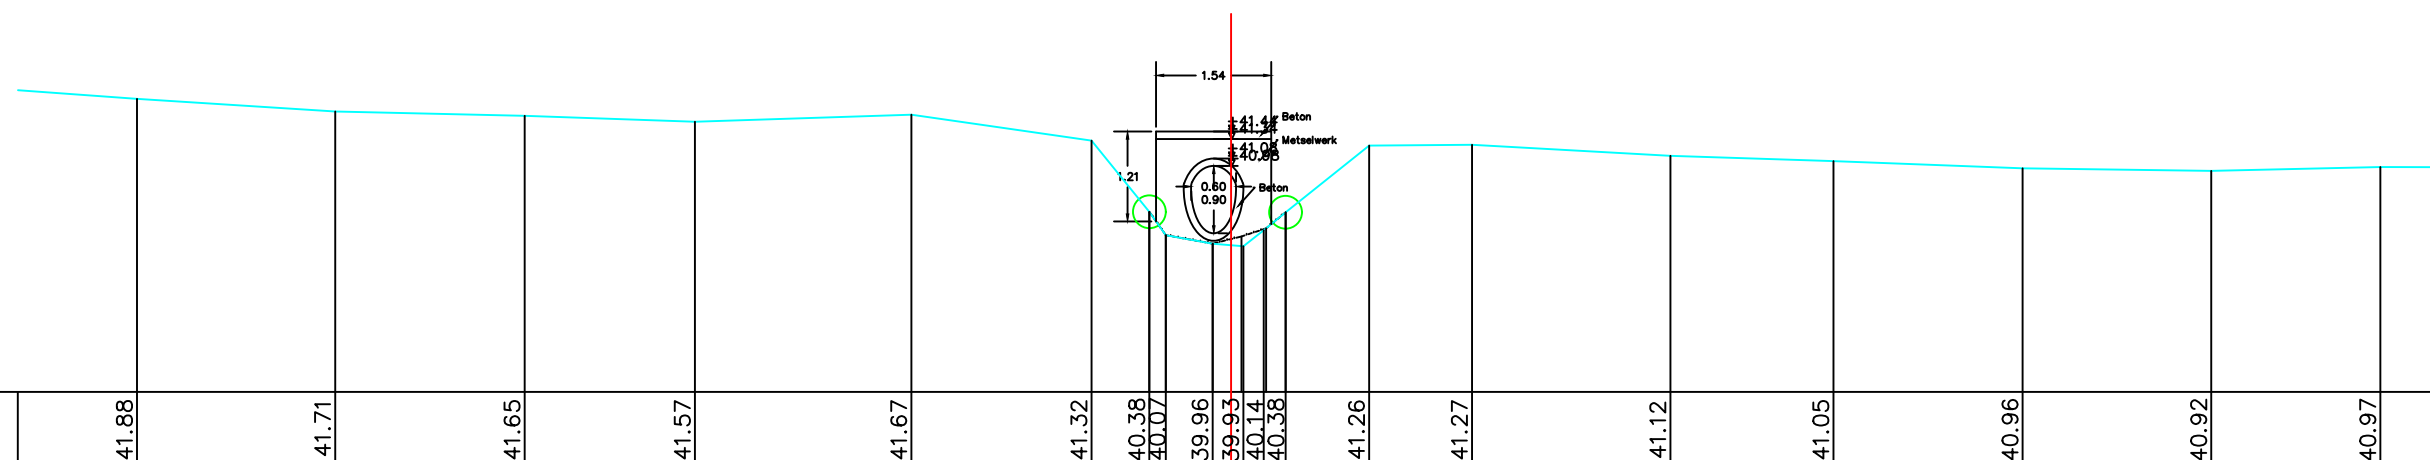

BODEMPEIL	41.88	41.71	41.65	41.57	41.67	41.32	40.38	40.07	39.96	41.26	41.27	41.12	41.05	40.96	40.92	40.97
SLIBBODEM							40.38	40.07	39.96							
CUMULAFSTAND	-14.47	-11.85	-9.34	-7.09	-4.23	-1.85	-1.08	-0.86	-0.24	1.83	3.19	5.81	7.97	10.47	12.97	15.20
TUSSENAFSTAND	1.79	2.62	2.51	2.25	2.86	2.38	0.76	0.22	0.62	1.10	1.36	2.62	2.16	2.50	2.50	2.24

Gemeente Beersel

B1111

Kapittelbeek

VHAG: 7040

Locatie atlaspunt (LB72): X-coördinaat: 144730,8957 Y-coördinaat: 157934,2791

DWARSPROFIELPLAN

Atlaspunt - 007

Datum opmeting: 2001-09-01

Schaal: 1/100

