


LEGENDE

-  = RAND VAN DE OEVERBEGROEIING
-  = VASTE BODEM
-  = SLIBBODEM
-  = AS WATERLOOP
-  = KRUISING GEBOUW
-  = KRUISING AFSLUITING
-  = GEBOUW

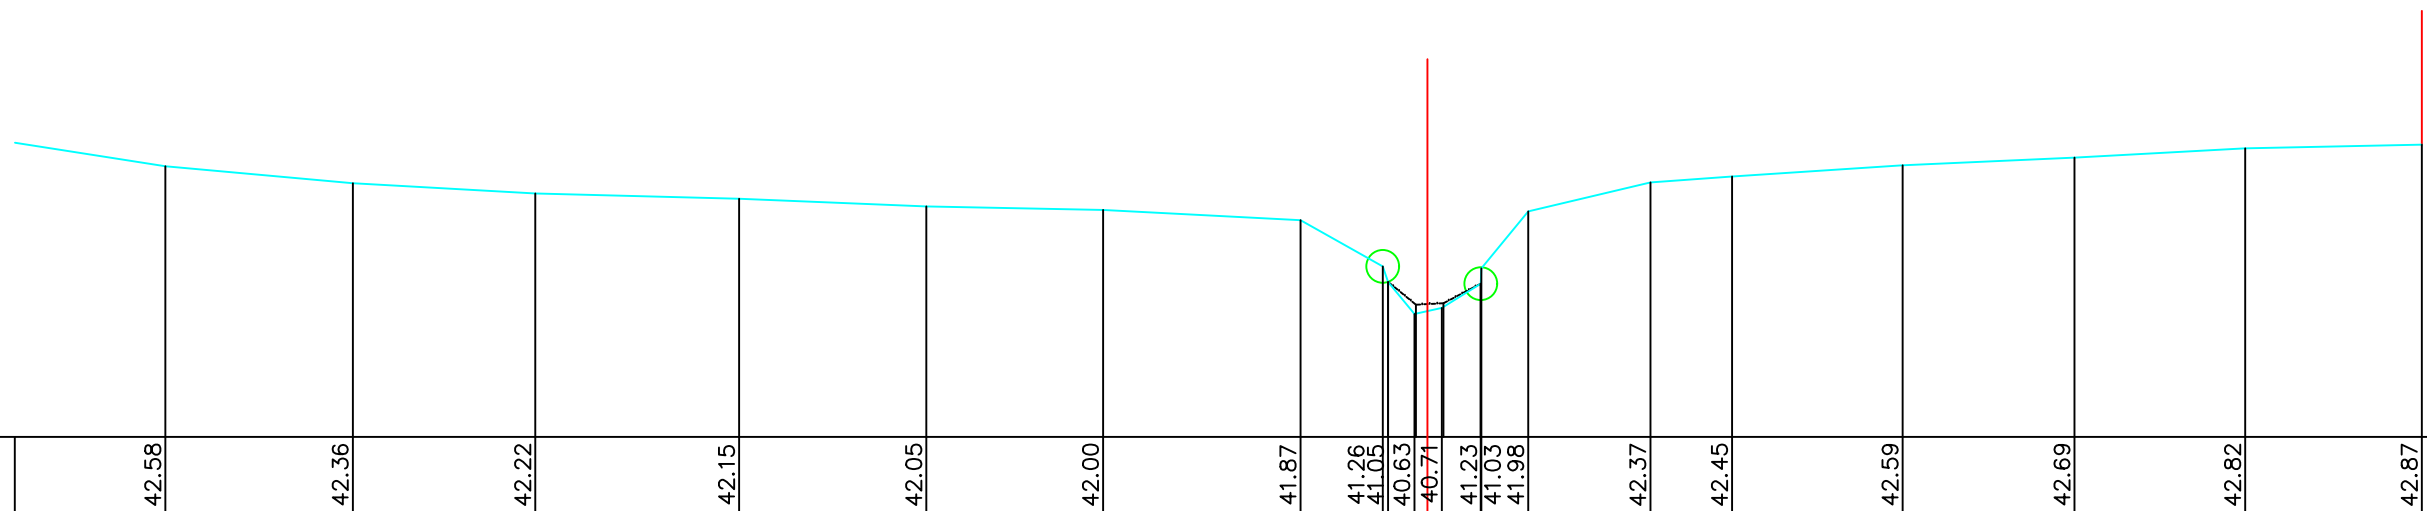

BODEMPEIL	42.58	42.36	42.22	42.15	42.05	42.00	41.87	41.26	41.05	40.63	40.71	41.23	41.03	41.98	42.37	42.45	42.59	42.69	42.82	42.87
SLIBBODEM								41.26	41.05	40.75	40.77	41.03								
CUMULAFSTAND	-16.70	-14.22	-11.80	-9.11	-6.63	-4.29	-1.68	-0.59	-0.52	-0.17	-0.06	0.71	0.70	1.33	2.95	4.03	6.29	8.56	10.82	13.15
TUSSENAFSTAND	2.46	2.48	2.41	2.70	2.48	2.34	2.61	1.09	0.95	0.35	0.16	0.59	0.62	1.62	1.08	2.26	2.27	2.26	2.34	

Gemeente Beersel

B1111

Kapittelbeek

VHAG:7040

Locatie atlaspunt (LB72):

X-coördinaat: 144656,8897 Y-coördinaat: 157798,6778

DWARSPROFIELPLAN

Atlaspunt - 012

Datum opmeting: 2001-09-01

Schaal: 1/100

