


LEGENDE

-  = RAND VAN DE OEVERBEGROEIING
-  = VASTE BODEM
-  = SLIBBODEM
-  = AS WATERLOOP
-  = KRUISING GEBOUW
-  = KRUISING AFSLUITING
-  = GEBOUW

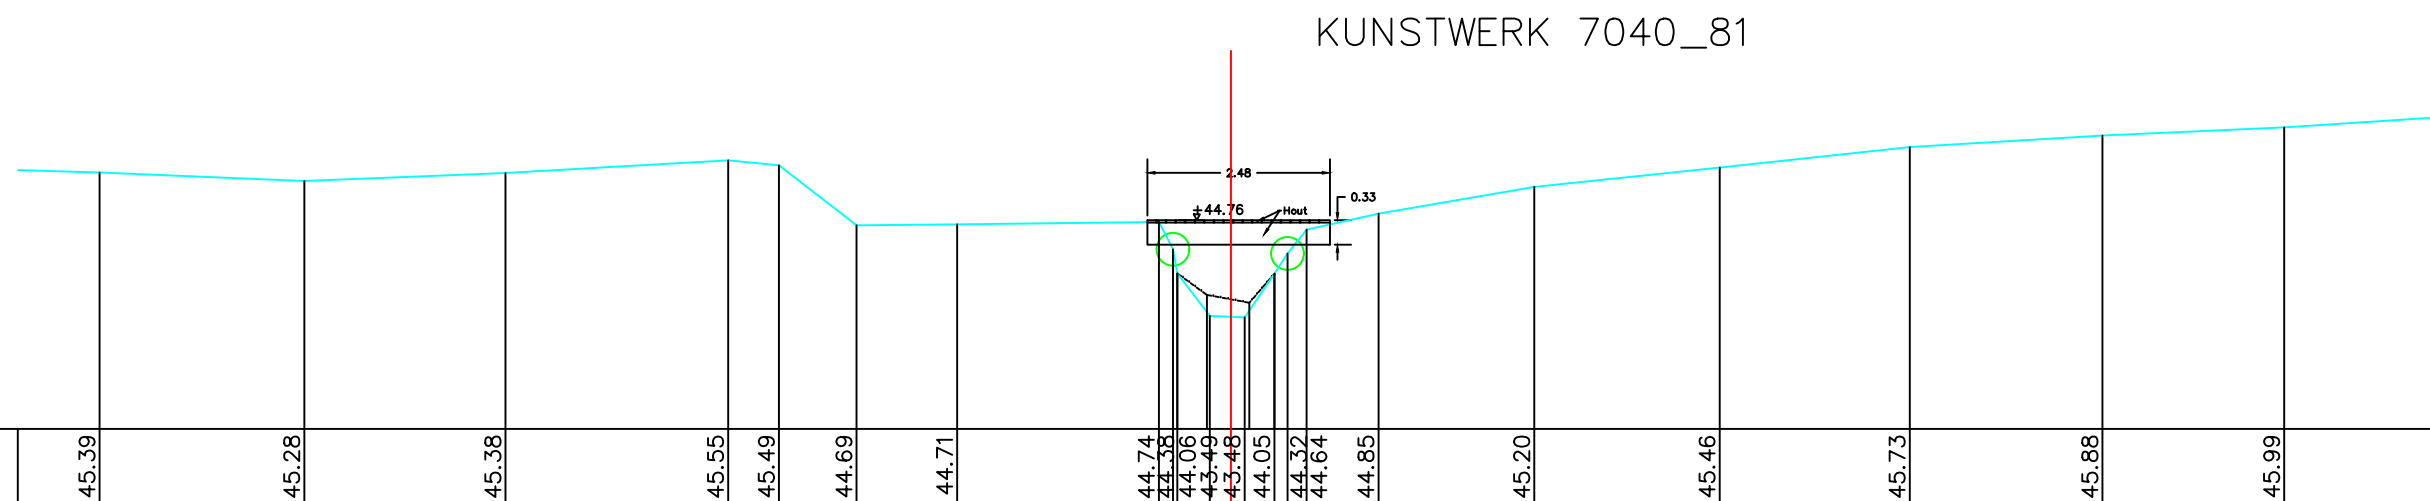

BODEMPEIL	45.39	45.28	45.38	45.55	45.49	44.69	44.71	44.74	44.38	44.06	43.49	43.48	44.05	44.32	44.64	44.85	45.20	45.46	45.73	45.88	45.99	
SLIBBODEM																						
CUMULAFSTAND	-14.97	-12.26	-9.60	-6.65	-5.98	-4.95	-3.62	-0.95	-0.77	-0.28	0.00	0.18	0.39	0.57	0.75	1.00	1.95	4.01	6.47	8.98	11.53	13.93
TUSSENAFSTAND	3	2.71	2.66	2.94	0.67	1.03	1.33	2.67	0.19	0.06	0.28	0.18	0.39	0.57	0.75	0.95	2.06	2.45	2.51	2.55	2.40	2.45

Gemeente Beersel

B1111

Kapittelbeek

VHAG: 7040

Locatie atlaspunt (LB72): X-coördinaat: 144408,4811 Y-coördinaat: 157544,7935

DWARSPROFIELPLAN

Atlaspunt - 025

Datum opmeting: 2001-09-01

Schaal: 1/100

