


LEGENDE

-  = RAND VAN DE OEVERBEGROEIING
-  = VASTE BODEM
-  = SLIBBODEM
-  = AS WATERLOOP
-  = KRUISING GEBOUW
-  = KRUISING AFSLUITING
-  = GEBOUW

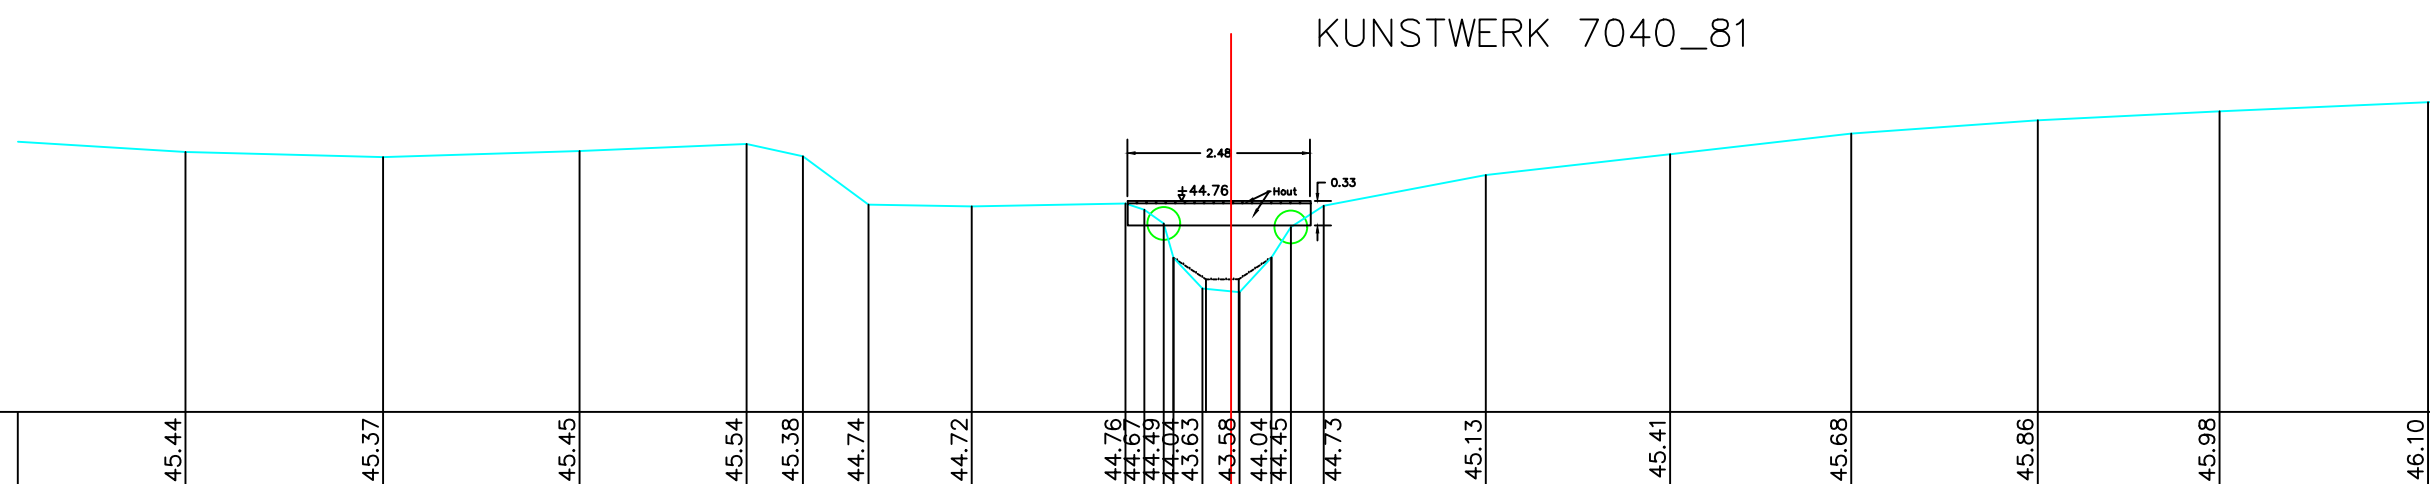

BODEMPEIL	45.44	45.37	45.45	45.54	45.38	44.74	44.72	44.76	44.67	44.49	44.04	43.63	43.58	44.04	44.45	44.73	45.13	45.41	45.68	45.86	45.98	46.10	
SLIBBODEM																							
CUMULAFSTAND	-13.83	-11.22	-8.62	-6.41	-5.66	-4.80	-3.43	-1.40	-1.15	-0.89	-0.76	-0.38	0.00	0.11	0.54	0.79	1.23	3.37	5.81	8.20	10.67	13.08	15.83
TUSSENAFSTAND	2.45	2.61	2.60	2.21	0.74	0.87	1.37	2.03	0.25	0.28	0.13	0.38	0.38	0.42	0.26	0.43	2.14	2.44	2.40	2.47	2.40	2.76	

Gemeente Beersel

B1111

Kapittelbeek

VHAG:7040

Locatie ataspunt (LB72): X-coördinaat: 144406,6471 Y-coördinaat: 157543,9377

DWARSPROFIELPLAN

Atlaspunt - 026

Datum opmeting: 2001-09-01

Schaal: 1/100

