


LEGENDE

-  = RAND VAN DE OEVERBEGROEIING
-  = VASTE BODEM
-  = SLIBBODEM
-  = AS WATERLOOP
-  = KRUISING GEBOUW
-  = KRUISING AFSLUITING
-  = GEBOUW

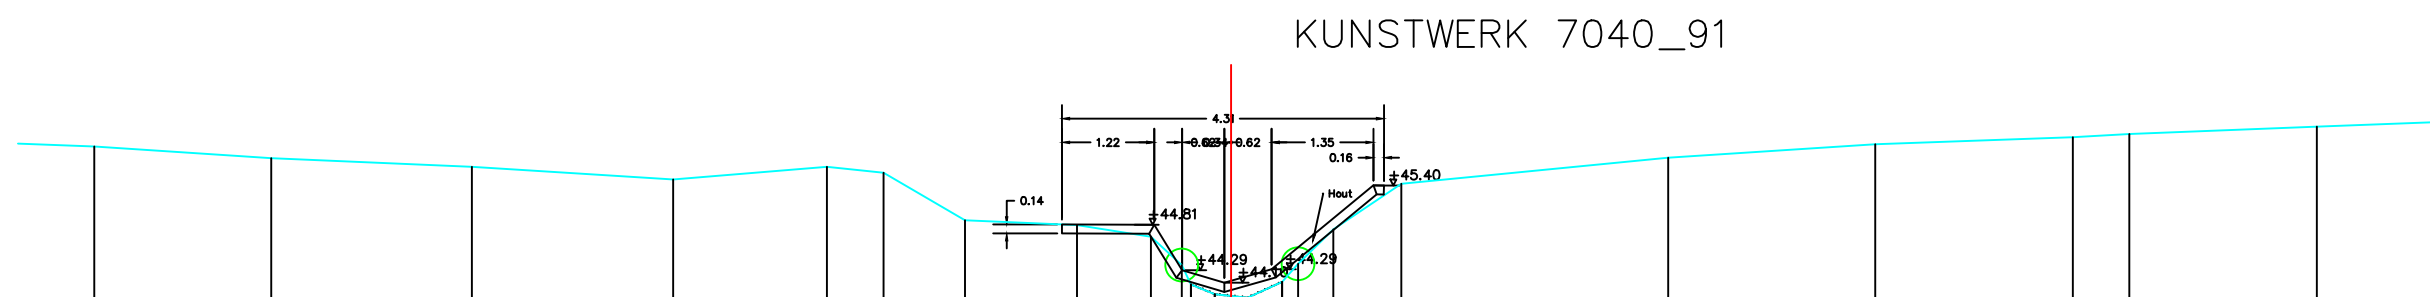

BODEMPEIL	45.92	45.77	45.65	45.49	45.65	45.57	44.94	44.88	44.73	44.35	44.10	43.97	43.92	44.13	44.37	44.82	45.43	45.77	45.95	46.04	46.09	46.18	
SLIBBODEM																							
CUMULAFSTAND	-15.04	-12.70	-10.04	-7.38	-5.35	-4.60	-3.52	-2.04	-1.06	-0.65	-0.57	-0.22	-0.22	0.68	0.89	1.35	2.25	5.78	8.52	11.14	11.88	14.36	
TUSSENAFSTAND		2.34	2.65	2.66	2.03	0.75	1.08	1.48	0.98	0.41	0.12	0.31	0.22	0.46	0.21	0.47	0.90	3.53	2.74	2.61	0.75	2.48	2.41

Gemeente Beersel

B1111

Kapittelbeek

VHAG: 7040

Locatie atlaspunt (LB72): X-coördinaat: 144396,7018 Y-coördinaat: 157538,5287

DWARSPROFIELPLAN

Atlaspunt - 027

Datum opmeting: 2001-09-01

Schaal: 1/100

