


### LEGENDE

-  = RAND VAN DE OEVERBEGROEIING
-  = VASTE BODEM
-  = SLIBBODEM
-  = AS WATERLOOP
-  = KRUISING GEBOUW
-  = KRUISING AFSLUITING
-  = GEBOUW

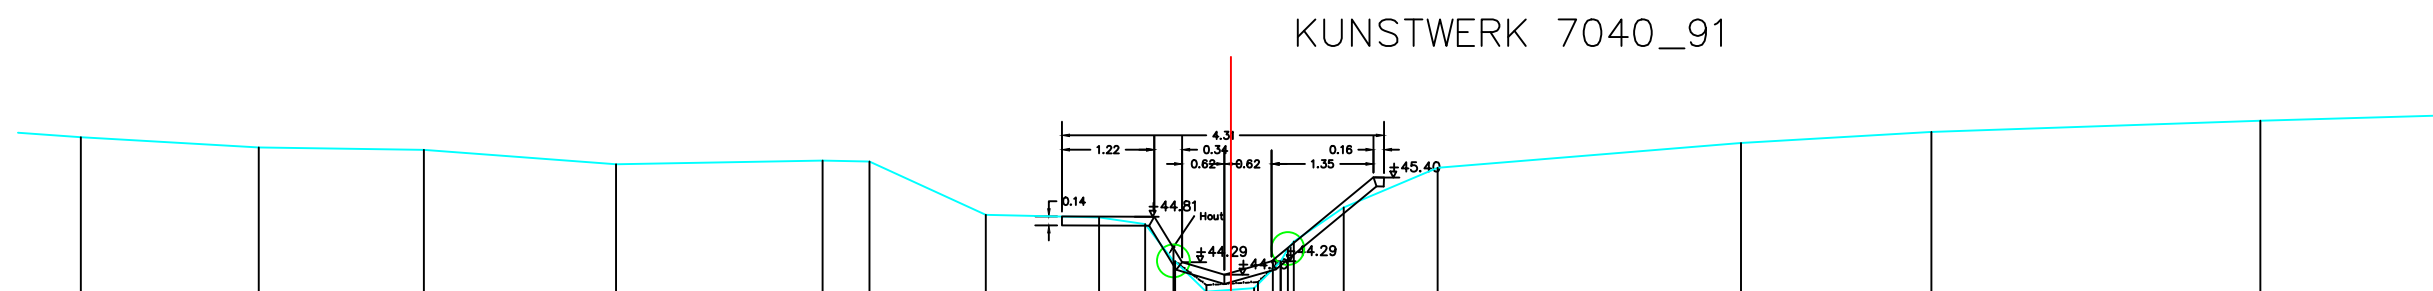

|               |        
|---------------|--------|--------|--------|-------|-------|-------|-------|-------|-------|-------|-------|-------|-------|-------|-------|-------|-------|-------|-------|-------|-------|-------|
| BODEMPEIL     | 45.94  | 45.80  | 45.77  | 45.58 | 45.63 | 45.62 | 44.91 | 44.88 | 44.79 | 44.44 | 44.30 | 43.90 | 43.94 | 44.30 | 44.30 | 44.30 | 44.56 | 45.01 | 45.53 | 45.86 | 46.01 | 46.15 |
| SLIBBODEM     |        |        
| CUMULAFSTAND  | -15.21 | -12.86 | -10.68 | -8.14 | -5.40 | -4.78 | -3.24 | -1.74 | -1.14 | -0.74 | 44.30 | 43.98 | 43.94 | 44.02 | 44.30 | 44.30 | 44.56 | 45.01 | 45.53 | 45.86 | 46.01 | 46.15 |
| TUSSENAFSTAND |        | 2.35   | 2.18   | 2.54  | 2.73  | 0.62  | 1.54  | 1.47  | 0.61  | 0.37  | 0.09  | 0.32  | 0.64  | 0.25  | 0.10  | 0.08  | 0.66  | 1.24  | 4.01  | 2.52  | 4.35  | 2.59  |

Gemeente Beersel

**B1111**

## Kapittelbeek

VHAG: 7040

Locatie atlaspunt (LB72): X-coördinaat: 144395,7849 Y-coördinaat: 157537,8009

DWARSPROFIELPLAN

Atlaspunt - 028

Datum opmeting: 2001-09-01

Schaal: 1/100

**VLAAMS-  
BRABANT**