


LEGENDE

- = RAND VAN DE OEVERBEGROEIING
- = VASTE BODEM
- = SLIBBODEM
- = AS WATERLOOP
-  = KRUISING GEBOUW
-  = KRUISING AFSLUITING
- = GEBOUW

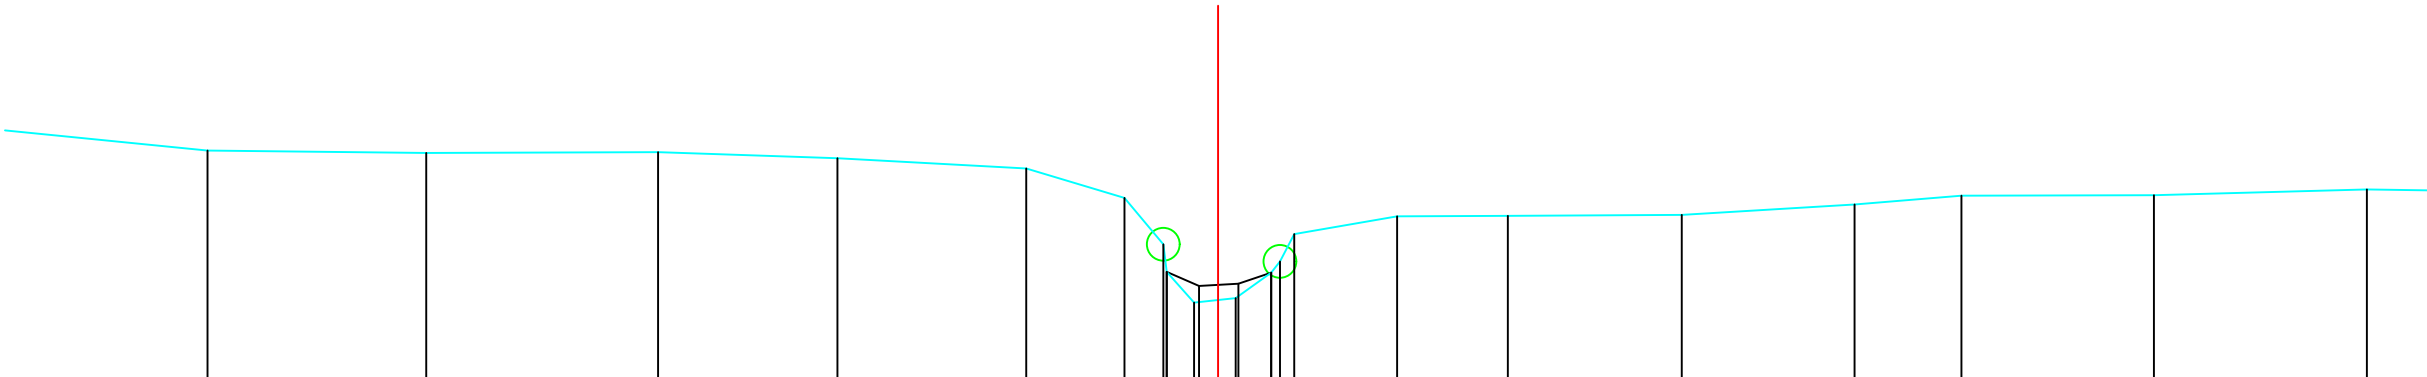

BODEMPEIL	47.09	47.06	47.07	46.98	46.85	46.46	45.85	45.48	45.30	45.14	45.47	45.62	45.98	46.22	46.22	46.24	46.37	46.49	46.50	46.57
SLIBBODEM							45.48	45.30	45.14	45.47	45.62	45.98								
CUMULAFSTAND	-13.37	-10.47	-7.41	-5.03	-2.54	-1.24	-0.72	-0.68	-0.32	0.00	0.23	0.70	0.82	1.01	2.37	3.83	6.13	8.42	9.83	12.38
TUSSENAFSTAND	2.86	2.89	3.07	2.37	2.50	1.30	0.52	0.04	0.36	0.32	0.47	0.12	0.19	1.36	1.46	2.30	2.29	1.41	2.55	2.82

Gemeente Beersel

B1111

Kapittelbeek

VHAG: 7040

Locatie ataspunt (LB72): X-coördinaat: 144223,5562 Y-coördinaat: 157274,1139

DWARSPROFIELPLAN

Ataspunt - 041
Datum opmeting: 2001-09-01
Schaal: 1/100

