


Legende

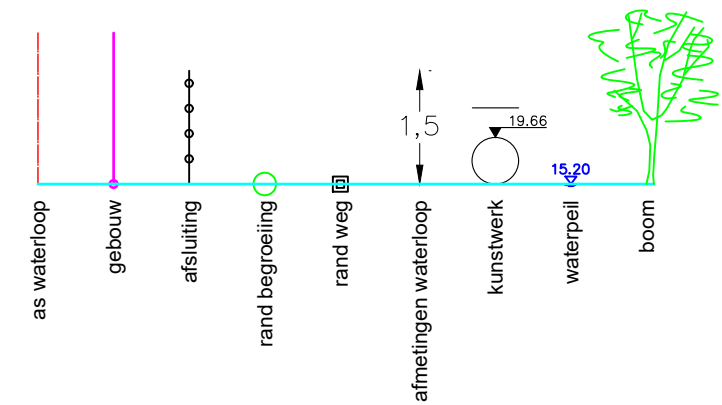

DWARSPROFIEL  
Vergelijkingsvlak 70.00 m T.A.W.

|                  |  |        |  |        |        |        |        |        |        |        |  |        |  |
|------------------|--|--------|--|--------|--------|--------|--------|--------|--------|--------|--|--------|--|
| Peil vaste bodem |  | -72.99 |  | -72.96 | -72.35 | -71.82 | -71.66 | -71.70 | -72.18 | -72.80 |  | -72.76 |  |
| Tussenafstand    |  | 4,04   |  | 0,83   | 0,47   | 0,43   | 0,35   | 0,79   | 1,76   | 2,14   |  |        |  |

Gemeente Hoegaarden

B4111

Kappendalbeek

VHAG: 12460

Locatie atlaspunt (LB72): X-coördinaat: 190642,592 Y-coördinaat: 160029,872

DWARSPROFIELPLAN

Atlaspunt - 002  
Datum opmeting: 6/07/2020  
Schaal: 1/100

