


Legende

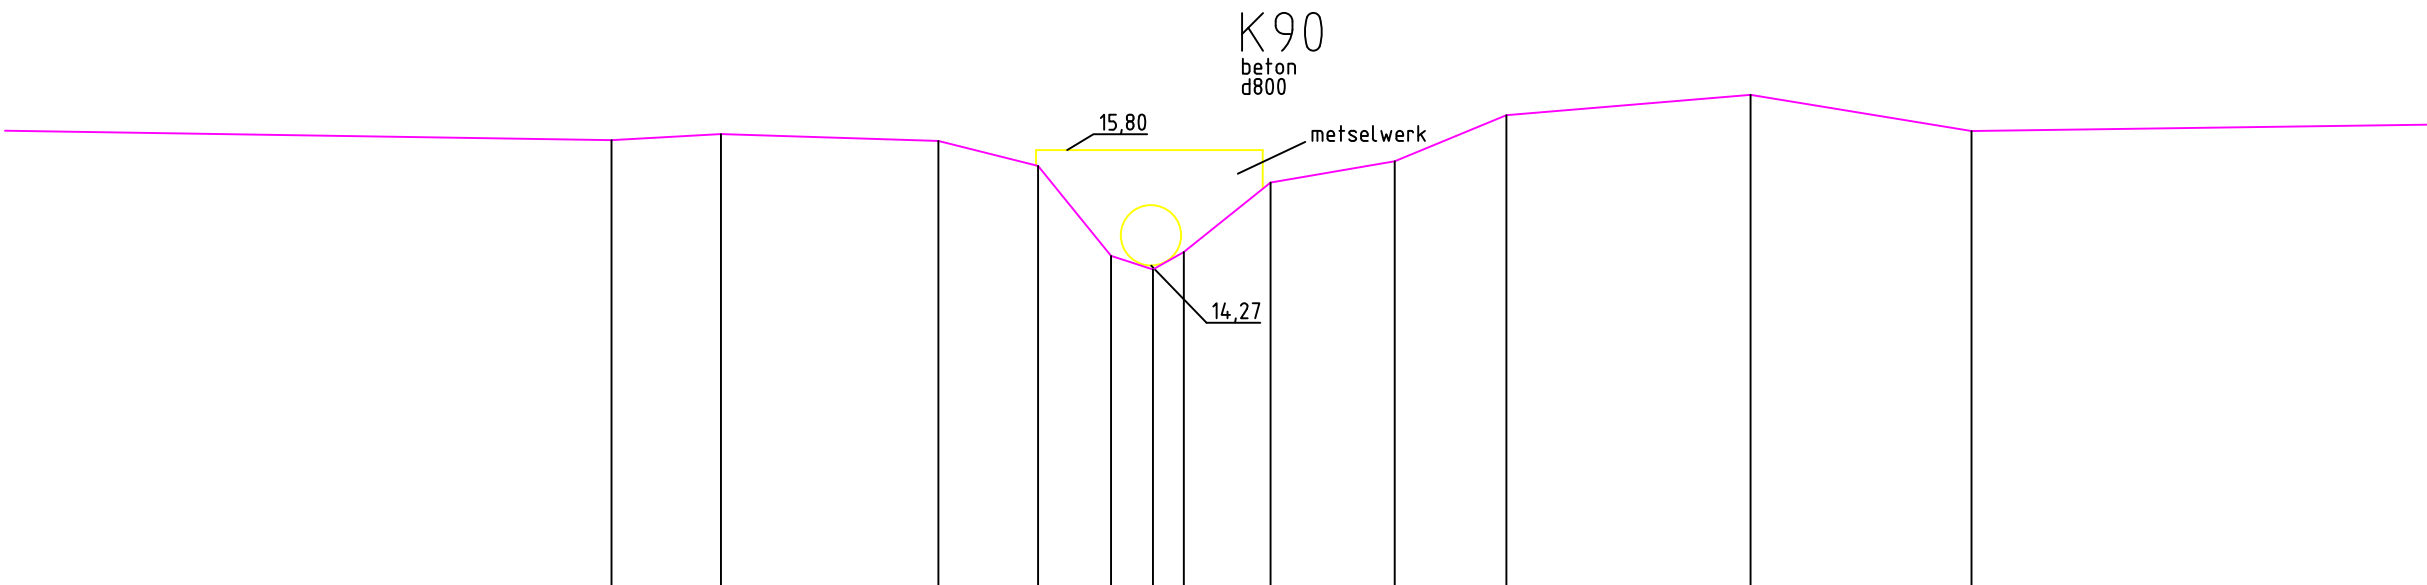

TERREINHOOGTE (m)		15.93		16.01		15.92		15.59	14.40	14.22	14.45		15.37		15.65		16.26		16.53		16.05	
GECUM. AFSTAND (m)		8.37		9.82		12.70		14.02	14.98	15.54	15.94		17.09		18.73		20.21		23.44		26.36	
TUSSENAFSTAND (m)	8.37		1.45		2.88	1.32	0.97	0.56	0.41	1.15		1.64	1.48	3.23		2.92		7.02				