


LEGENDE

-  = RAND VAN DE OEVERBEGROEIING
-  = VASTE BODEM
-  = SLIBBODEM
- = AS WATERLOOP
-  = KRUISING GEBOUW
-  = KRUISING AFSLUITING
-  = HAAG

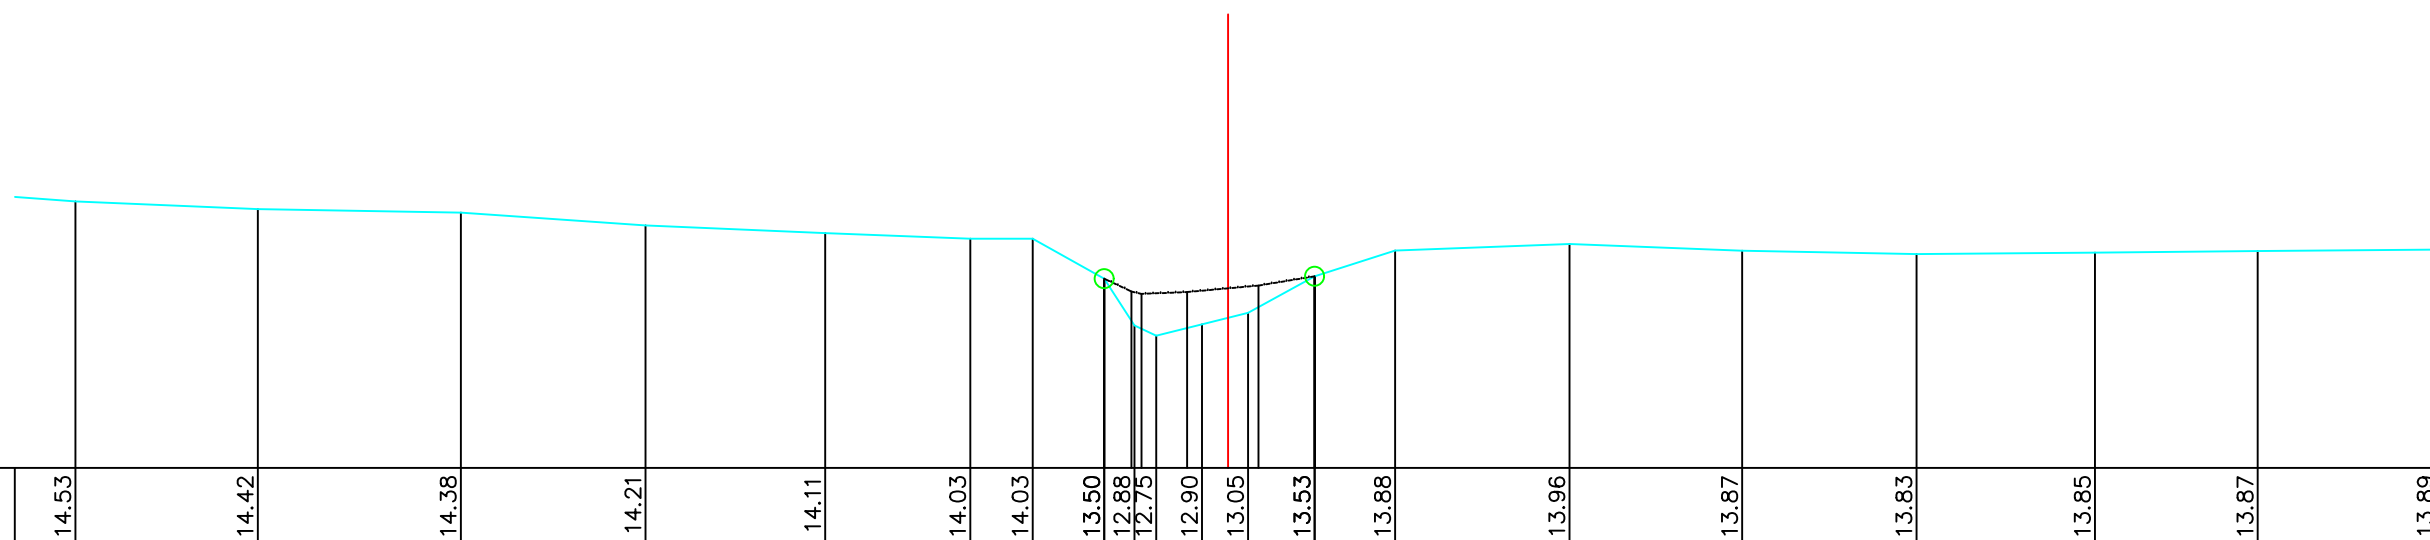

HOOGTEPEIL	14.53		14.42		14.38		14.21		14.11		14.03		14.03		13.50	12.88	12.75	12.90	13.05	13.53	13.88		13.96		13.87		13.83		13.85		13.87		13.89	
SLIB															13.50	13.33	13.36	13.33	13.41	13.53														
KUMULAFSTAND	-15.25		-12.83		-10.15		-7.71		-5.33		-3.41		-2.58		-1.64	-1.24	-0.95	-0.34	0.00	0.27	1.15	2.21		4.52		6.80		9.11		11.47		13.62		16.00
TUSSENAFSTAND		2.41		2.69		2.44		2.38		1.92	0.83	0.95		0.40	0.29	0.61	0.34	0.27	0.88	1.06		2.31		2.29		2.31		2.36		2.15		2.38		

Gemeente Grimbergen

B1045

Kelkebeek

VHAG: 6944

Locatie atlaspunt (LB72): X-coördinaat: 152647,1858 Y-coördinaat: 182042,6186

DWARSPROFIELPLAN

Atlaspunt - 005

Datum opmeting: 2003-05-01

Schaal: 1/100

