


LEGENDE

-  = RAND VAN DE OEVERBEGROEIING
-  = VASTE BODEM
-  = SLIBBODEM
- = AS WATERLOOP
-  = KRUISING GEBOUW
-  = KRUISING AFSLUITING
-  = HAAG

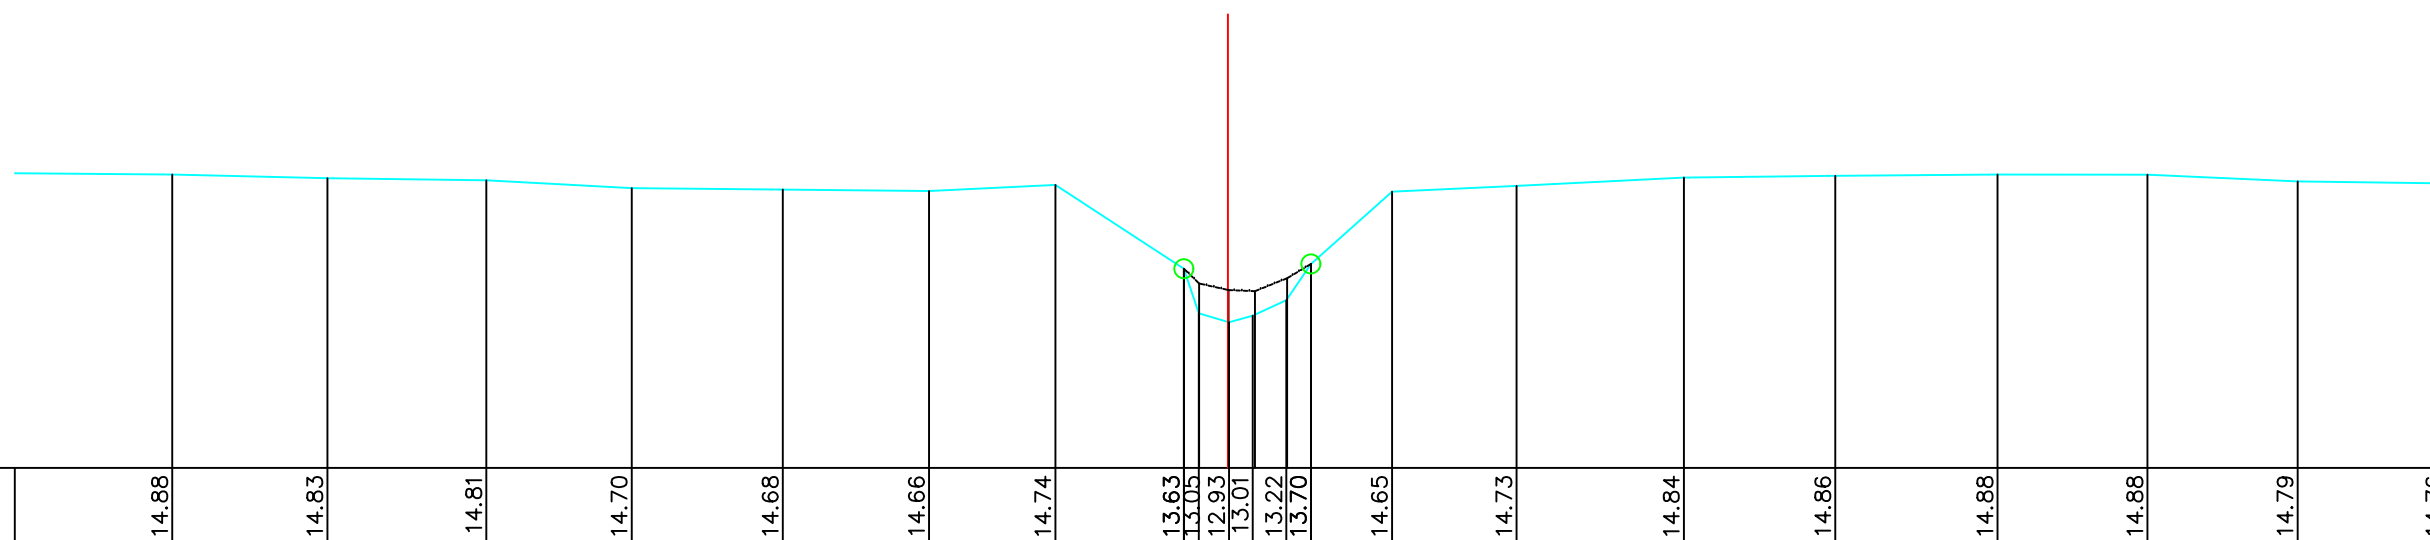

HOOGTEPEIL	14.88	14.83	14.81	14.70	14.68	14.66	14.74	13.63	13.63	14.65	14.73	14.84	14.86	14.88	14.88	14.79	14.76
SLIB	13.63 13.44 13.05 13.35 12.93 13.34 13.01 13.51 13.22 13.70 13.70																
KUMULAFSTAND	-13.97	-11.91	-9.81	-7.89	-5.89	-3.95	-2.28	-0.58	-0.58	2.17	3.82	6.03	8.03	10.18	12.16	14.15	16.12
TUSSENAFSTAND	2.11	2.05	2.10	1.92	2.00	1.93	1.67	1.70	0.20	1.07	1.65	2.21	2.00	2.15	1.98	1.99	1.97

Gemeente Grimbergen

B1045

Kelkebeek

VHAG: 6944

Locatie atlaspunt (LB72): X-coördinaat: 152417,0927 Y-coördinaat: 181918,9821

DWARSPROFIELPLAN

Atlaspunt - 012

Datum opmeting: 2003-05-01

Schaal: 1/100

