


LEGENDE

-  = RAND VAN DE OEVERBEGROEIING
-  = VASTE BODEM
-  = SLIBBODEM
- = AS WATERLOOP
-  = KRUISSING GEBOUW
-  = KRUISSING AFSLUITING
-  = HAAG

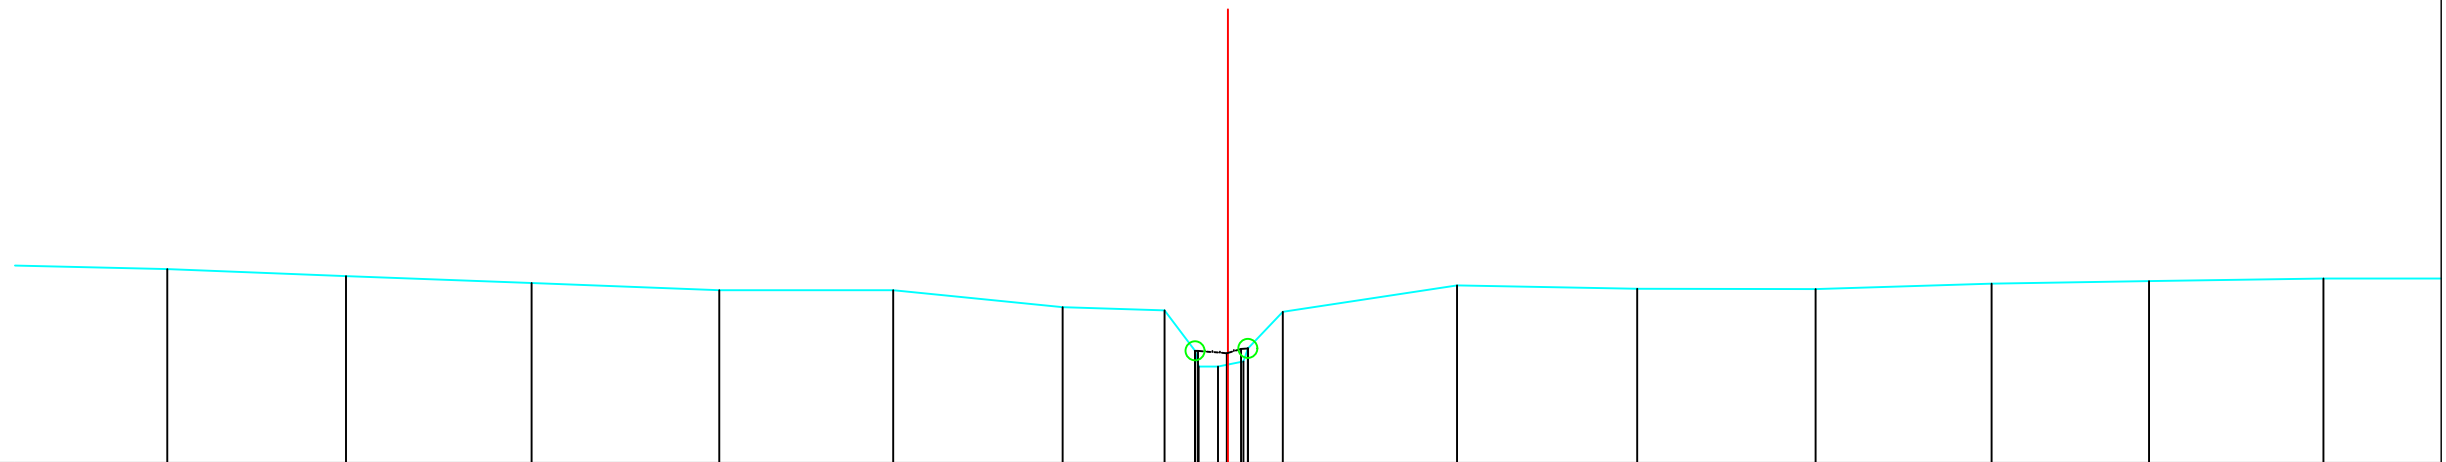

HOOGTEPEIL	15.56	15.47	15.38	15.28	15.29	15.06	15.02	14.48	14.48	14.48	14.27	14.34	14.51	15.00	15.35	15.30	15.30	15.37	15.41	15.44
SLIB																				
KUMULAFSTAND	-14.03	-11.67	-9.21	-6.73	-4.43	-2.19	-0.84	-0.40	-0.39	-0.39	-0.39	-0.39	-0.39	-0.39	3.03	5.41	7.77	10.10	12.18	14.49
TUSSENAFSTAND	2.41	2.36	2.46	2.48	2.30	2.24	1.35	0.40	0.40	0.40	0.40	0.40	0.40	0.40	2.31	2.38	2.36	2.33	2.08	2.31

Gemeente Grimbergen

B1045

Kelkebeek

VHAG: 6944

Locatie atlaspunt (LB72): X-coördinaat: 152553,9149 Y-coördinaat: 182498,6315

DWARSPROFIELPLAN

Atlaspunt - 033

Datum opmeting: 2003-05-01

Schaal:	1/100
---------	-------

