


LEGENDE

-  = RAND VAN DE OEVERBEGROEIING
-  = VASTE BODEM
-  = SLIBBODEM
- = AS WATERLOOP
-  = KRUISING GEBOUW
-  = KRUISING AFSLUITING
-  = HAAG

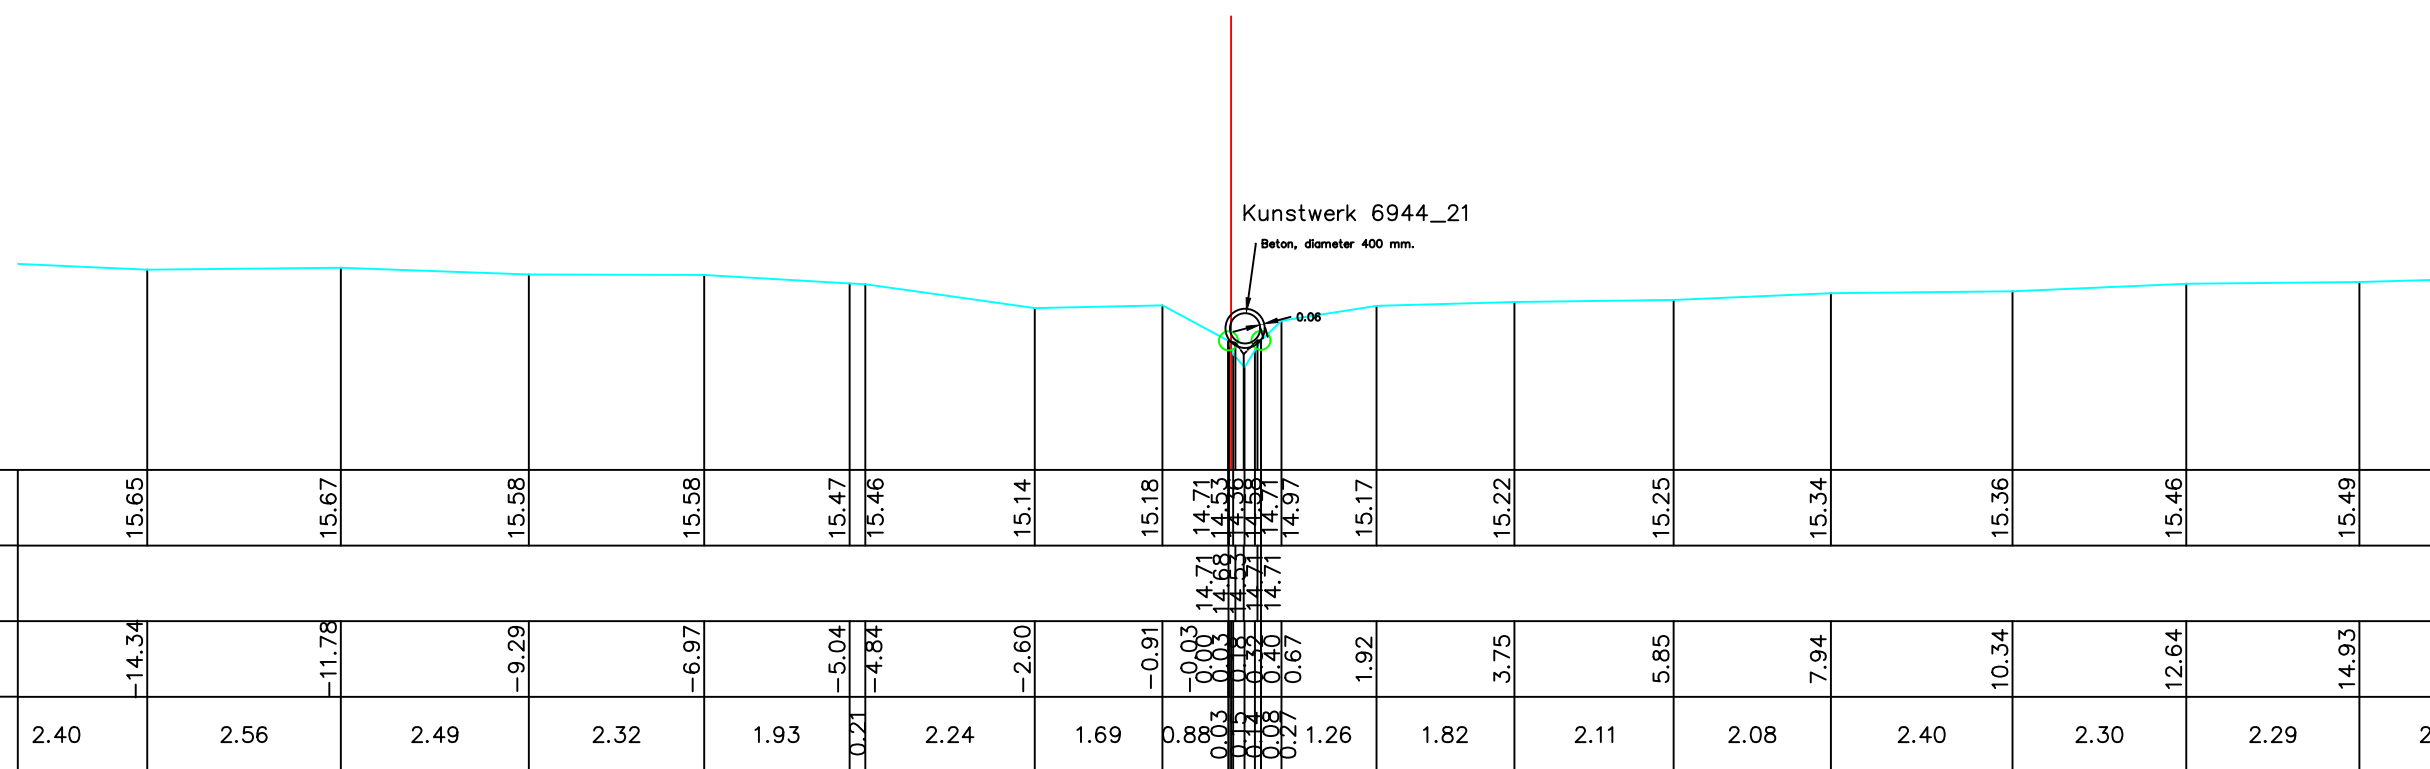

HOOGTEPEIL		15.65	15.67	15.58	15.58	15.47	15.46	15.14	15.18	14.71 14.71 14.53 14.53 14.53 14.53 14.71 14.97	15.17	15.22	15.25	15.34	15.36	15.46	15.49	
SLIB										14.71 14.68 14.53 14.53 14.53 14.71 14.71								
KUMULAFSTAND	-14.34	-11.78	-9.29	-6.97	-5.04	-4.84	-2.60	-0.91	-0.03	0.03 0.12 0.12 0.08 0.27	1.92	3.75	5.85	7.94	10.34	12.64	14.93	
TUSSENAFSTAND	2.40	2.56	2.49	2.32	1.93	0.21	2.24	1.69	0.88	0.03 0.12 0.12 0.08 0.27	1.26	1.82	2.11	2.08	2.40	2.30	2.29	2.29

Gemeente Grimbergen

B1045

Kelkebeek

VHAG: 6944

Locatie atlaspunt (LB72): X-coördinaat: 152573,5458 Y-coördinaat: 182510,7013

DWARSPROFIELPLAN

Atlaspunt - 035

Datum opmeting: 2003-05-01

Schaal: 1/100

