


LEGENDE

-  = RAND VAN DE OEVERBEGROEIJING
-  = VASTE BODEM
-  = SLIBBODEM
- = AS WATERLOOP
-  = KRUISING GEBOUW
-  = KRUISING AFSLUITING
-  = HAAG

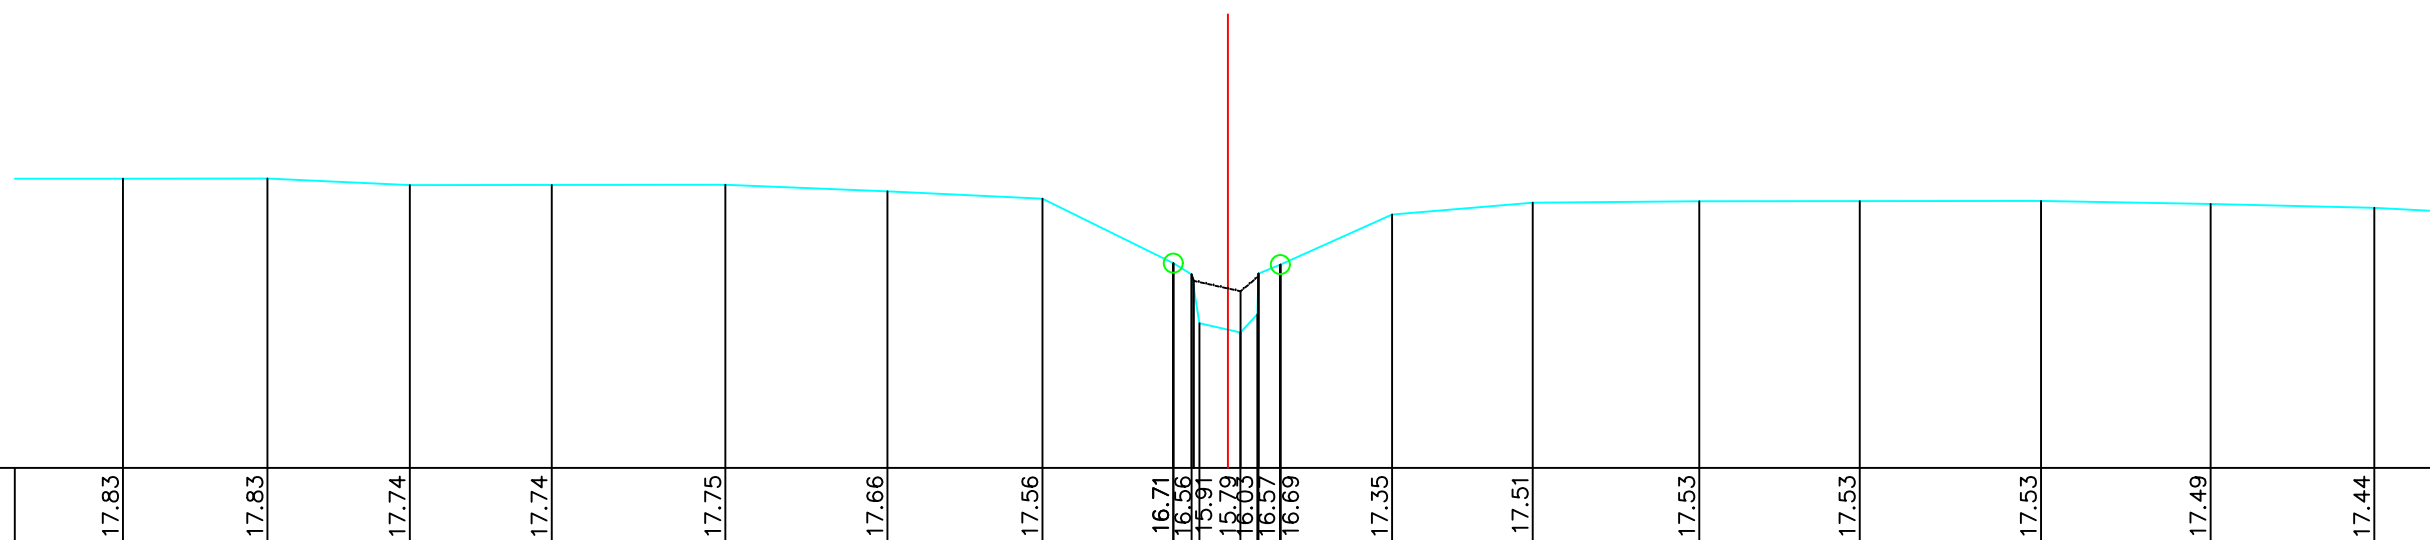

HOOGTEPEIL	17.83	17.83	17.74	17.74	17.75	17.66	17.56	16.71	16.56	16.47	15.91	15.79	15.63	16.57	16.69	17.35	17.51	17.53	17.53	17.49	17.44	
SLIB																						
KUMULAFSTAND	-14.62	-12.71	-10.82	-8.95	-6.65	-4.50	-2.45	-0.72	-0.48	-0.38	0.00	0.16	0.39	0.40	0.69	2.17	4.03	6.24	8.36	10.76	13.00	15.16
TUSSENAFSTAND	1.93	1.91	1.88	1.88	2.30	2.14	2.05	1.73	0.24	0.16	0.38	0.16	0.22	0.02	0.29	1.48	1.86	2.20	2.12	2.40	2.24	2.17

Gemeente Grimbergen

B1045

Kelkebeek

VHAG: 6944

Locatie atlaspunt (LB72): X-coördinaat: 152271,9099 Y-coördinaat: 182783,1957

DWARSPROFIELPLAN

Atlaspunt - 057

Datum opmeting: 2003-05-01

Schaal: 1/100

