


### LEGENDE

-  = RAND VAN DE OEVERBEGROEIJING
-  = VASTE BODEM
-  = SLIBBODEM
-  = AS WATERLOOP
-  = KRUISING GEBOUW
-  = KRUISING AFSLUITING
-  = HAAG

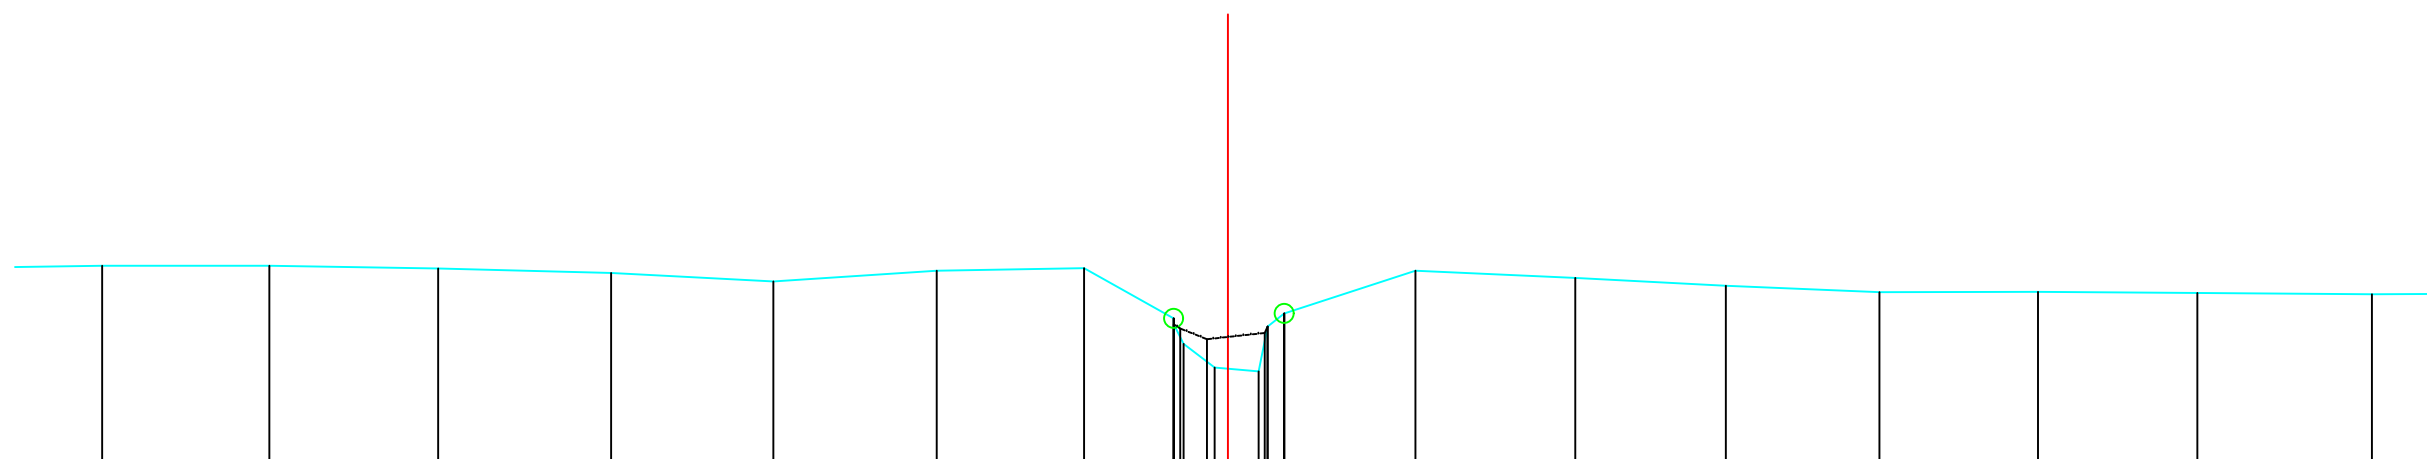

|               |        |        |        |       |       |       |       |                                                    |                                      |       |       |       |       |       |       |       |
|---------------|--------|--------|--------|-------|-------|-------|-------|----------------------------------------------------|--------------------------------------|-------|-------|-------|-------|-------|-------|-------|
| HOOGTEPEIL    | 17.67  | 17.67  | 17.64  | 17.58 | 17.47 | 17.61 | 17.64 | 16.98<br>16.90<br>16.84<br>16.84<br>16.70<br>16.33 | 16.28<br>16.87<br>17.04              | 17.61 | 17.51 | 17.41 | 17.33 | 17.33 | 17.32 | 17.30 |
| SLIB          |        |        |        |       |       |       |       |                                                    |                                      |       |       |       |       |       |       |       |
| KUMULAFSTAND  | -14.89 | -12.68 | -10.45 | -8.16 | -6.01 | -3.85 | -1.90 | -0.72<br>-0.59<br>-0.59<br>-0.18<br>0.00           | 0.41<br>0.41<br>0.52<br>0.74         | 2.48  | 4.59  | 6.59  | 8.62  | 10.72 | 12.82 | 15.13 |
| TUSSENAFSTAND | 19     | 2.21   | 2.23   | 2.29  | 2.15  | 2.16  | 1.95  | 1.19                                               | 0.13<br>0.41<br>0.41<br>0.12<br>0.22 | 1.73  | 2.11  | 1.99  | 2.03  | 2.10  | 2.11  | 2.31  |

Gemeente Grimbergen

**B1045**

## Kelkebeek

VHAG: 6944

Locatie atlaspunt (LB72): X-coördinaat: 152133,0984 Y-coördinaat: 182782,4087

DWARSPROFIELPLAN

Atlaspunt - 060

Datum opmeting: 2003-05-01

Schaal: 1/100

