


LEGENDE

-  = RAND VAN DE OEVERBEGROEIING
-  = VASTE BODEM
-  = SLIBBODEM
- = AS WATERLOOP
-  = KRUISING GEBOUW
-  = KRUISING AFSLUITING
-  = HAAG

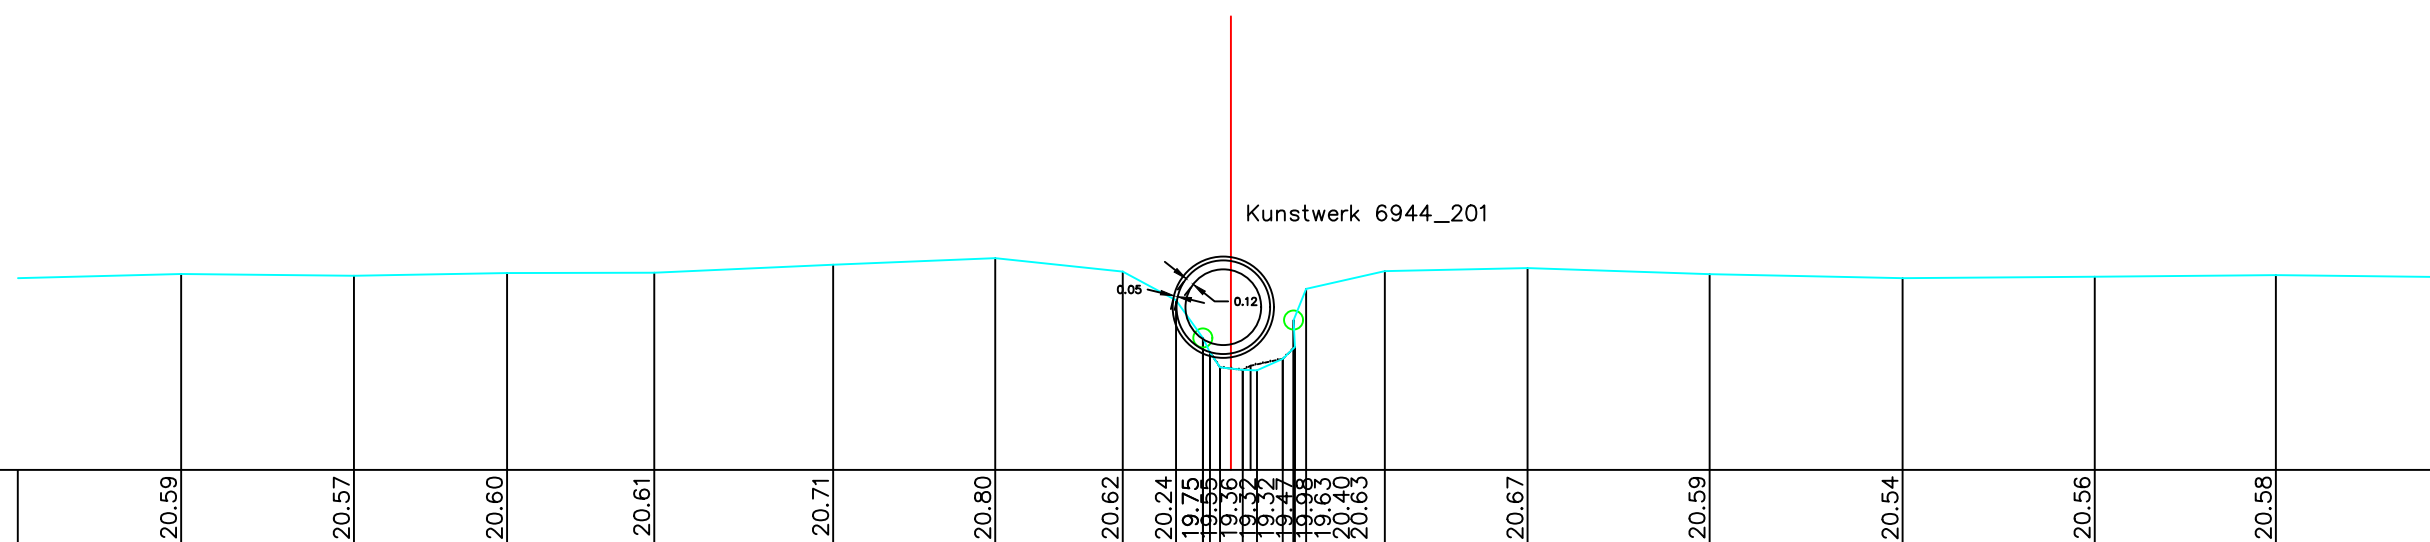

HOOGTEPEIL	20.59	20.57	20.60	20.61	20.71	20.80	20.62	20.24	19.75	19.55	19.36	19.32	19.32	19.32	19.63	19.63	20.40	20.63	20.67	20.59	20.54	20.56	20.58	
SLIB																								
KUMULAFSTAND	-13.89	-11.60	-9.58	-7.63	-5.26	-3.12	-1.43	-0.73	-0.77	-0.78	-0.78	-0.78	-0.78	-0.78	-0.78	-0.78	-0.78	-0.78	3.92	6.33	8.89	11.43	13.82	
TUSSENAFSTAND	2.43	2.29	2.03	1.95	2.37	2.14	1.69	0.71	0.08	0.08	0.08	0.08	0.08	0.08	0.08	0.08	0.08	0.08	1.89	2.41	2.55	2.54	2.40	2.62

Gemeente Grimbergen

B1045

Kelkebeek

VHAG: 6944

Locatie atlaspunt (LB72): X-coördinaat: 151170,4671 Y-coördinaat: 182670,7506

DWARSPROFIELPLAN

Atlaspunt - 077

Datum opmeting: 1/05/2003

Schaal: 1/100

