


LEGENDE

-  = RAND VAN DE OEVERBEGROEIJING
-  = VASTE BODEM
-  = SLIBBODEM
- = AS WATERLOOP
-  = KRUISING GEBOUW
-  = KRUISING AFSLUITING
-  = HAAG

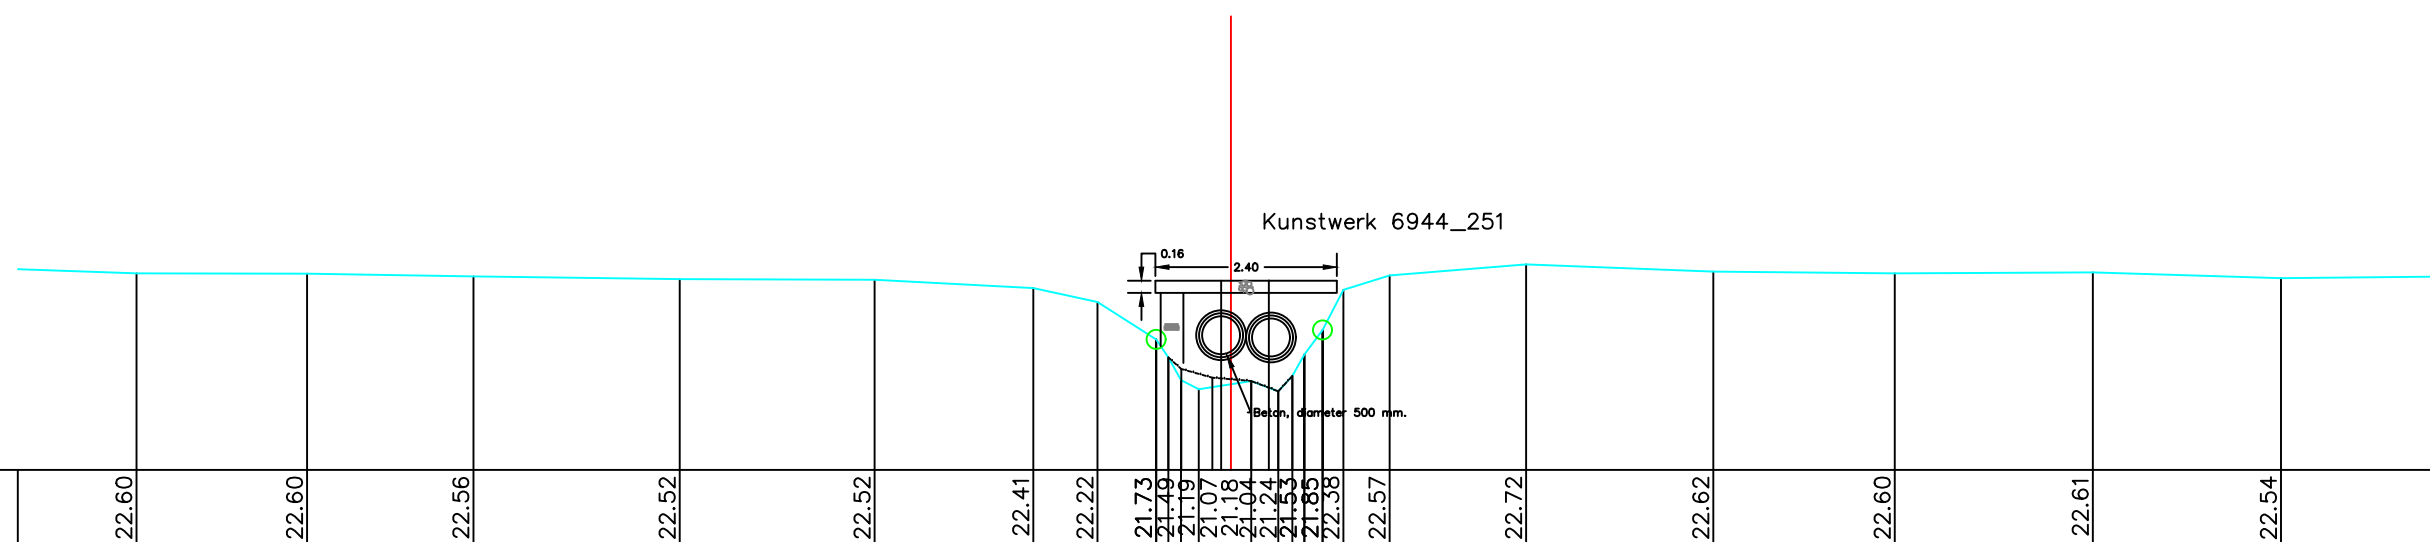

HOOGTEPEIL	22.60	22.60	22.56	22.52	22.52	22.41	22.22	21.73	21.49	21.18	22.72	22.62	22.60	22.61	22.54	22.56
SLIB								21.49	21.34	21.18						
KUMULAFSTAND	-14.48	-12.22	-10.02	-7.29	-4.71	-2.61	-1.77	-0.99	-0.83	-0.66	3.90	6.38	8.78	11.40	13.89	16.15
TUSSENAFSTAND	2.11	2.26	2.20	2.73	2.58	2.10	0.85	0.70	0.16	0.17	2.48	2.40	2.62	2.49	2.26	

Gemeente Grimbergen

B1045

Kelkebeek

VHAG: 6944

Locatie atlaspunt (LB72): X-coördinaat: 150710,4202 Y-coördinaat: 182602,4359

DWARSPROFIELPLAN

Atlaspunt - 091

Datum opmeting: 1/05/2003

Schaal: 1/100

