


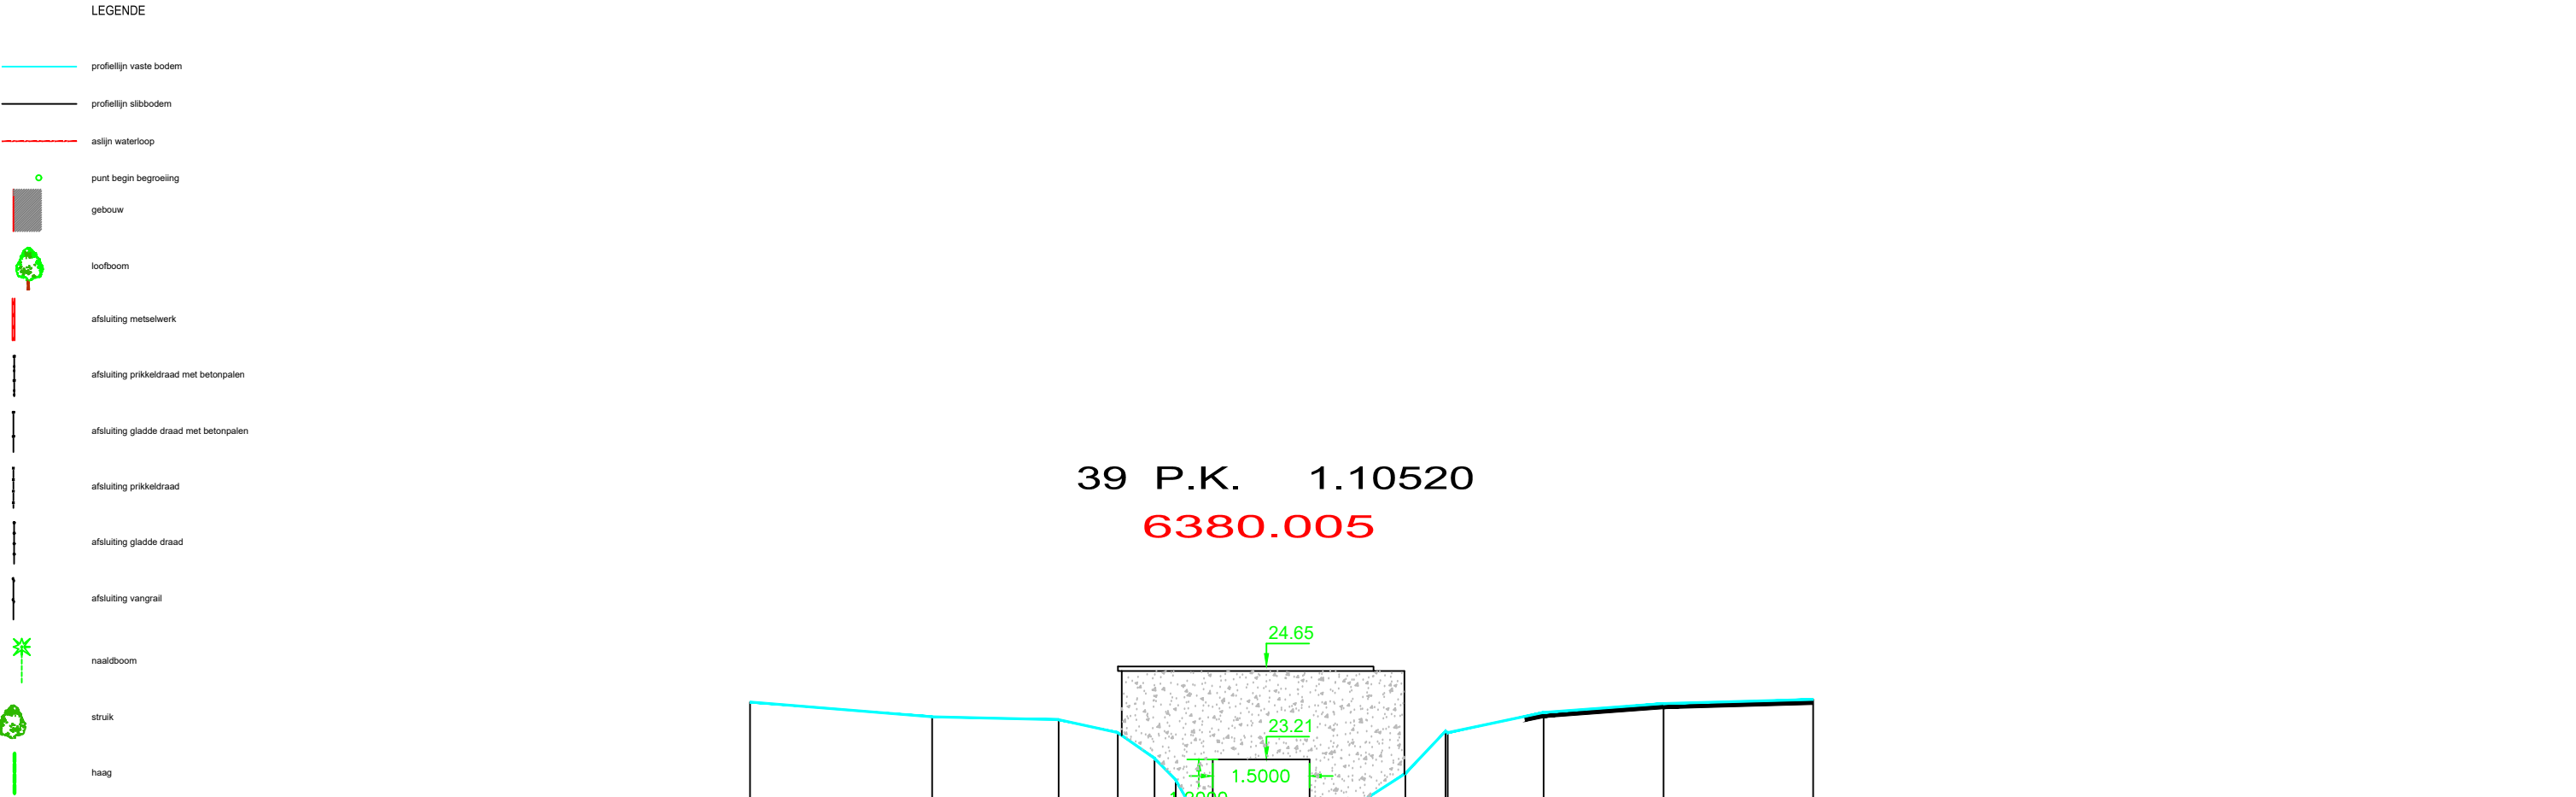

SCHALEN

HOOGTE 1: 100.00

LENGTE 1: 100.00

REFERENTIEVLAK 19.00

MATEN TERREIN	24.11	23.88	23.83	23.63	23.23	22.90	22.24	22.00	21.83	22.02	22.27	22.59	23.00	23.66	23.94	24.08	24.15
TUSSENAFSTANDEN TERREIN	2.82	1.96	0.92	0.57	0.33	0.37	0.37	0.55	0.57	0.70	0.36	0.65	0.62	1.49	1.86	2.32	
GEKUMULEERDE AFSTANDEN TERREIN	-8.35	-5.53	-3.57	-2.65	-2.08	-1.76	-1.39	-1.02	-0.47	0.10	0.80	1.15	1.80	2.42	3.94	5.80	8.12
MATEN SLIB						22.24	22.00	21.98	22.02	22.27							
TUSSENAFSTANDEN SLIB		6.96				0.37	0.51	0.61	0.70					7.32			
GEKUMULEERDE AFSTANDEN SLIB	-8.35					-1.39	-1.02	-0.52	0.10	0.80							8.12

Gemeente Ternat

B5100

Keurebeek

VHAG: 6380

Locatie atlaspunt (LB72):

X-coördinaat: 135689,5525 Y-coördinaat: 172716,7183

DWARSPROFIELPLAN

Atlaspunt - 131

Datum opmeting: 2004-05-01

Schaal: 1/100



VLAAMS-
BRABANT