


Legende

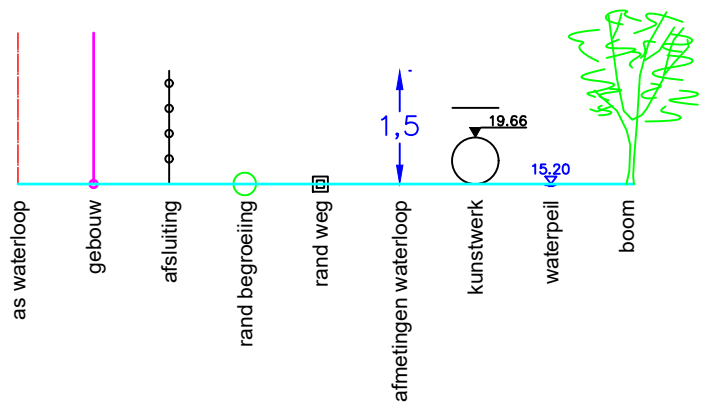

97 P.K. 3.93897



MATEN TERREIN	27.10	27.11	27.25	27.11	27.22	27.31	27.24	27.10	25.99	25.76	25.34	25.38	25.67	27.47	27.65	27.75	27.85	27.96	28.22	28.16
TUSSENAFST. TERREIN		1.69	1.84	1.93	1.51	1.71	1.37	0.64	1.41	0.75	0.56	0.34	0.55	1.91	1.37	1.58	2.02	2.13	2.25	2.14
GEKUM. AFST. TERREIN	-12.94	-11.24	-9.40	-7.47	-5.96	-4.24	-2.88	-2.24	-0.83	-0.08	0.47	0.81	1.36	3.27	4.63	6.21	8.24	10.37	12.62	14.77

Gemeente Ternat

B5100

Keurebeek

VHAG: 6380

Locatie atlaspunt (LB72): X-coördinaat: 135385,0964 Y-coördinaat: 172111,9332

DWARSPROFIELPLAN

Atlaspunt - 159
Datum opmeting: 1998-03-01
Schaal: 1/100



VLAAMS-
BRABANT