


Legende

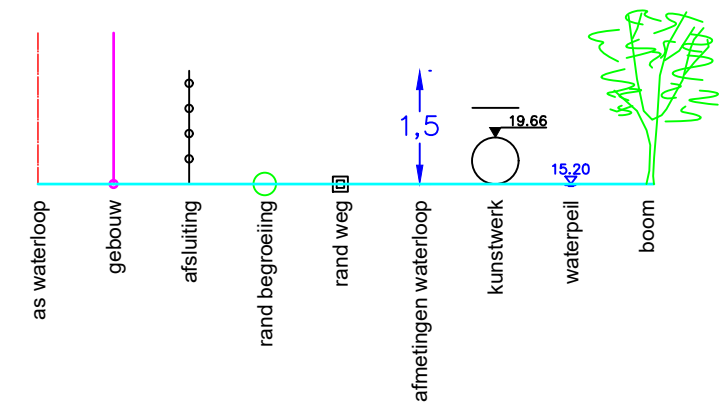

99 P.K. 4.02498



MATEN TERREIN	27.99	28.09	28.01	27.92	27.82	27.72	27.58	27.50	25.90	25.71	26.20	26.79	27.11	27.54	27.70	27.77	27.83	27.80	27.91
TUSSENAFST. TERREIN		1.77	1.91	2.50	2.20	1.39	1.67	0.95	0.78	0.69	0.66	1.73	1.43	1.12	1.37	1.73	2.48	2.42	2.91
GEKUM. AFST. TERREIN	-15.54	-13.77	-11.86	-9.36	-7.16	-5.78	-4.11	-3.15	-2.38	-1.69	-1.02	0.70	2.13	3.25	4.63	6.36	8.84	11.26	14.17

Gemeente Ternat

B5100 **Keurebeek**

VHAG: 6380

Locatie atlaspunt (LB72): X-coördinaat: 135328,7187 Y-coördinaat: 172054,4763

DWARSPROFIELPLAN

Atlaspunt - 161
Datum opmeting: 1998-03-01
Schaal: 1/100

